





TECOPA HOT SPRINGS RD FACING NORTH



TECOPA HOT SPRINGS RD FACING SOUTH

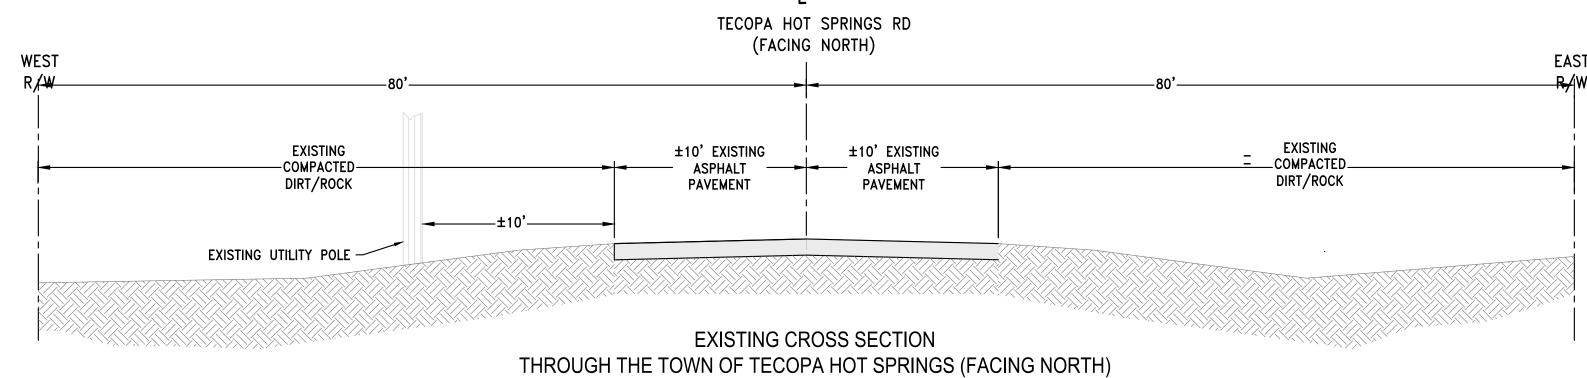

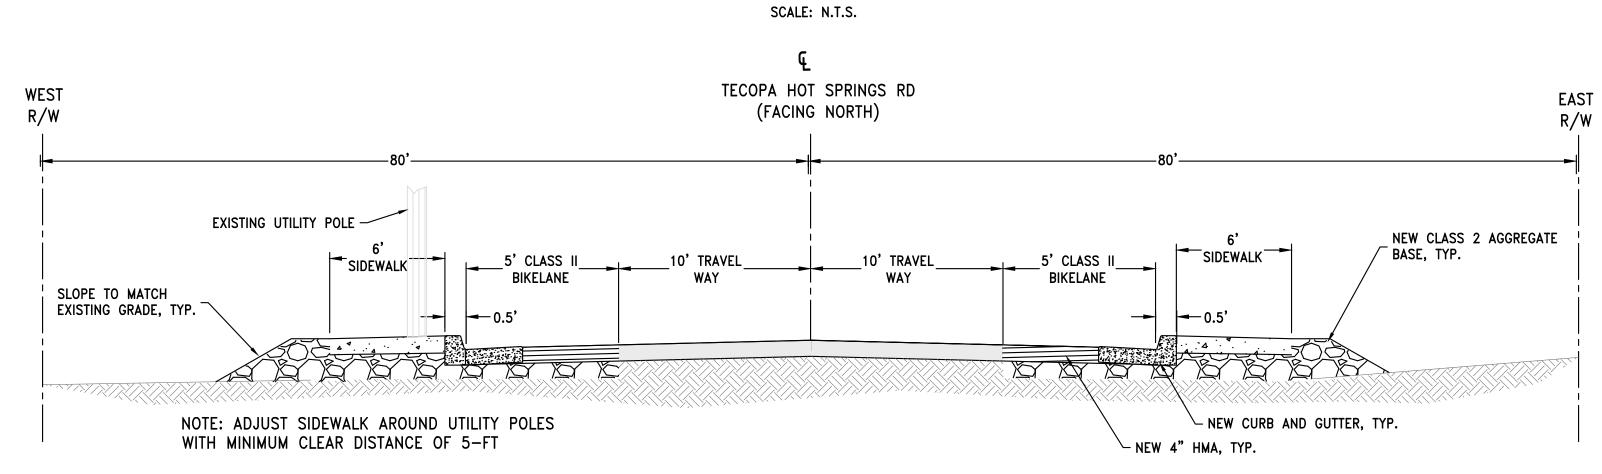




PROPOSED CROSS SECTION
THROUGH THE TOWN OF TECOPA HOT SPRINGS (FACING NORTH)

SCALE: N.T.S.

1

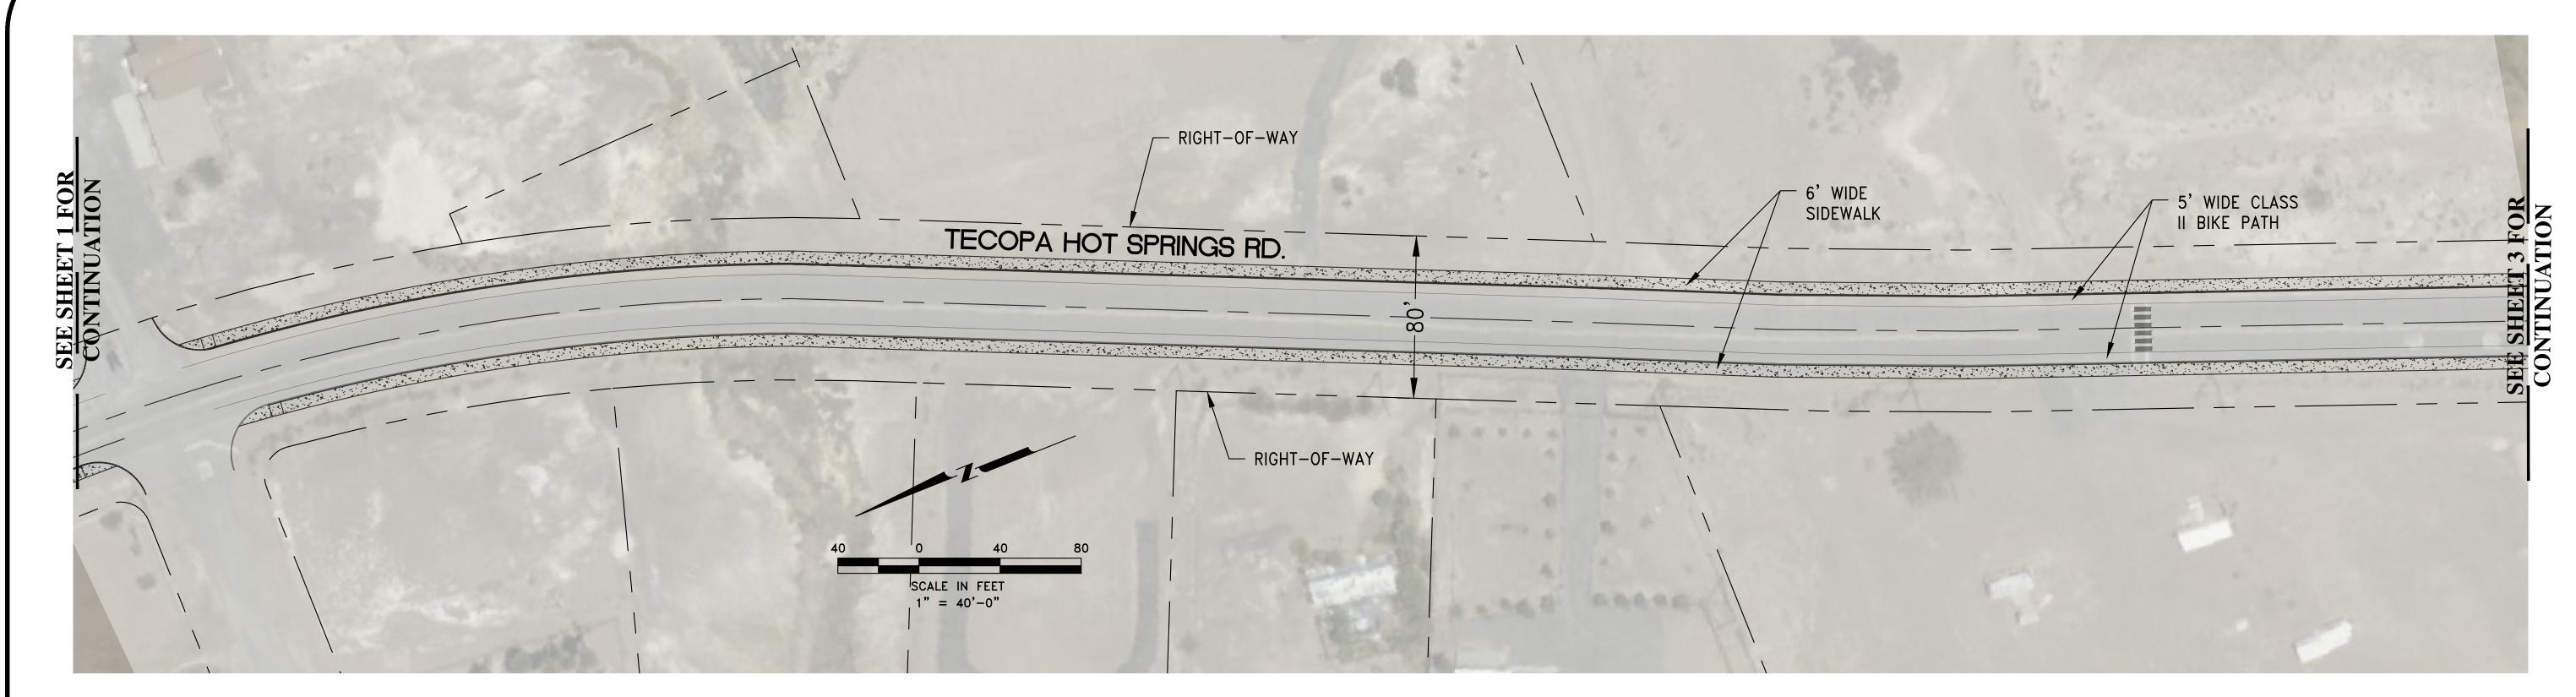





TECOPA HOT SPRINGS RD FACING NORTH



TECOPA HOT SPRINGS RD FACING SOUTH

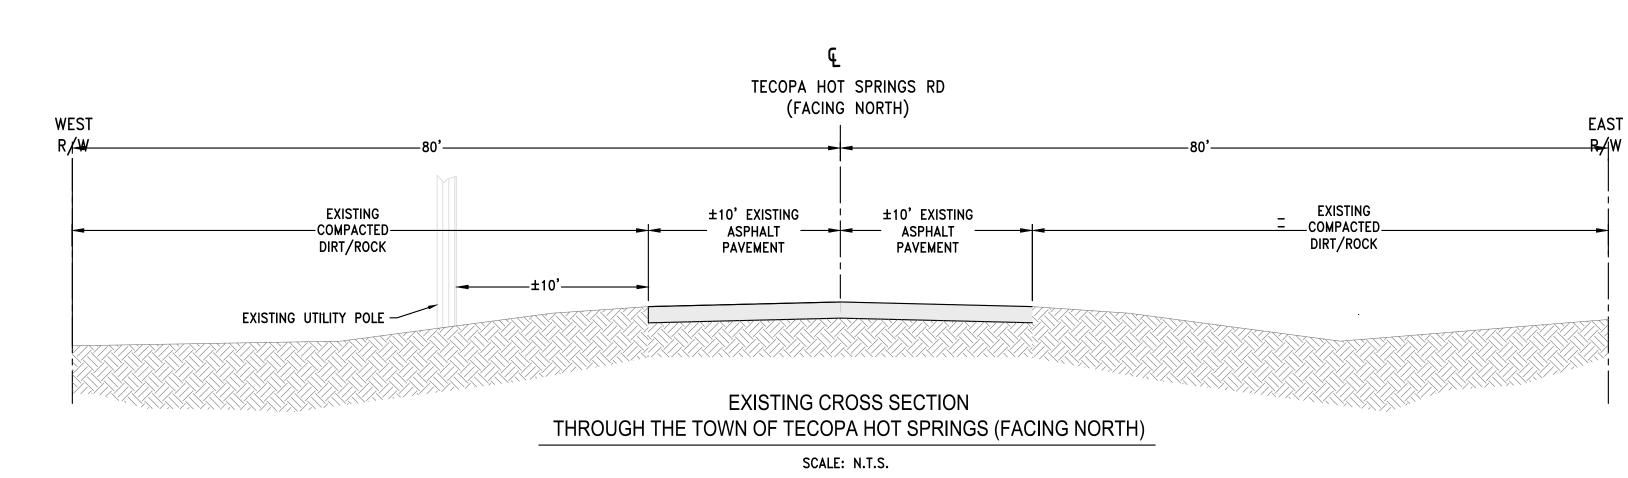


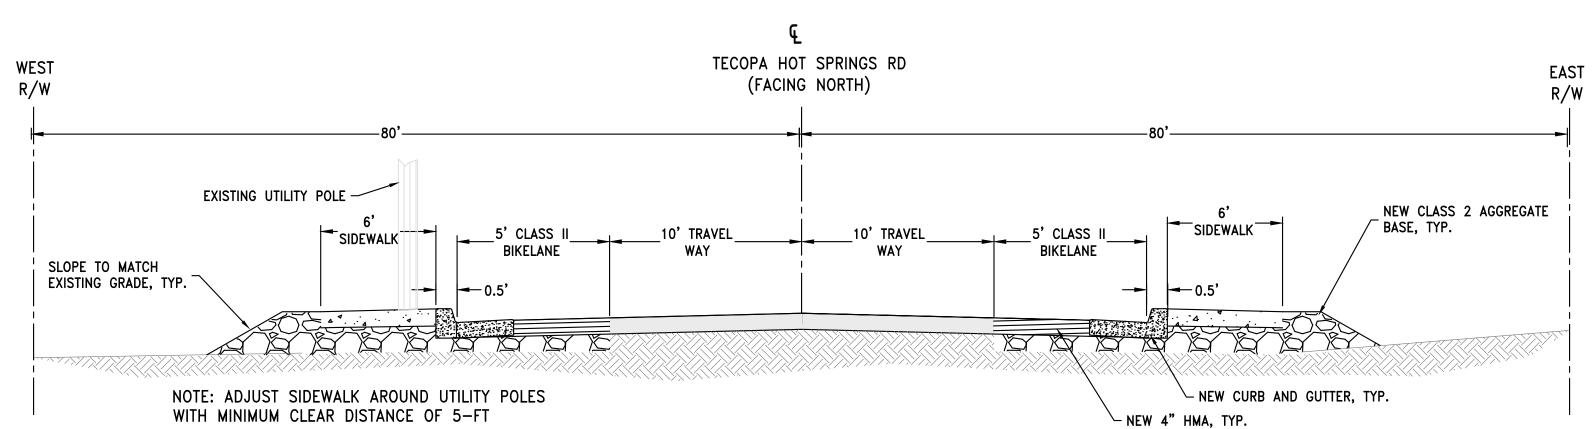



PROPOSED CROSS SECTION
THROUGH THE TOWN OF TECOPA HOT SPRINGS (FACING NORTH)
SCALE: N.T.S.

7

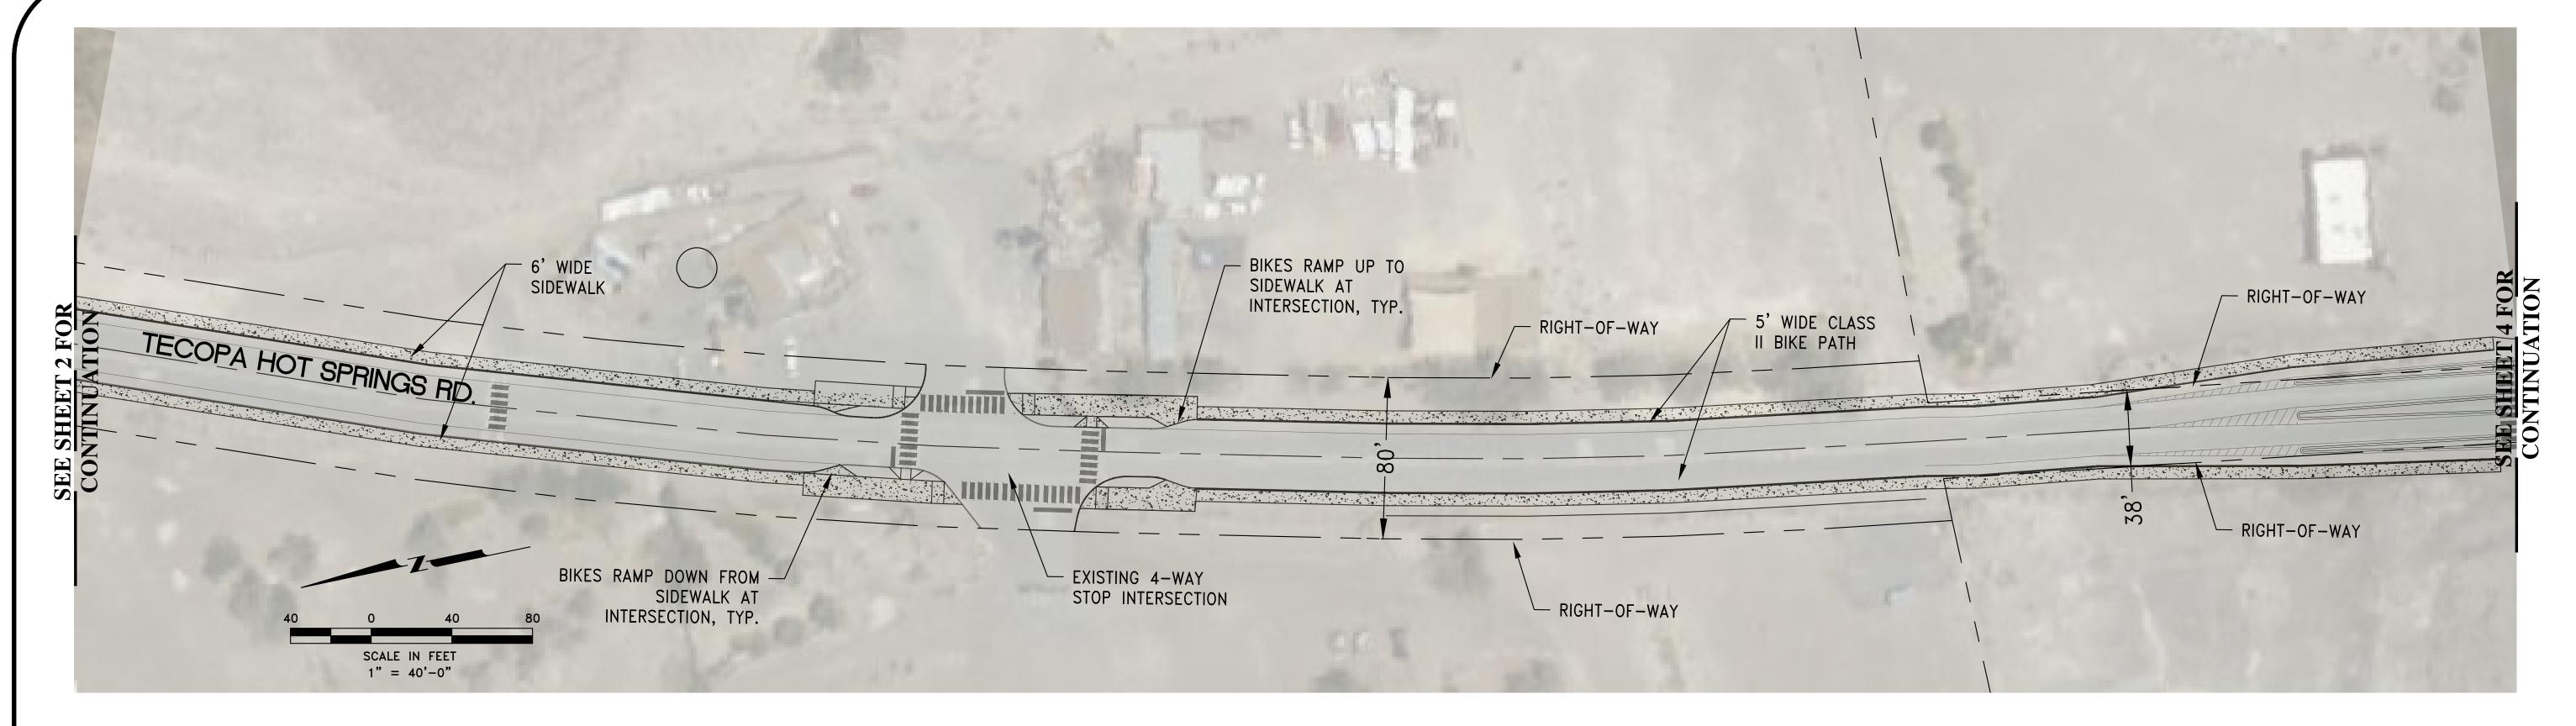





TECOPA HOT SPRINGS RD FACING NORTH



TECOPA HOT SPRINGS RD FACING SOUTH

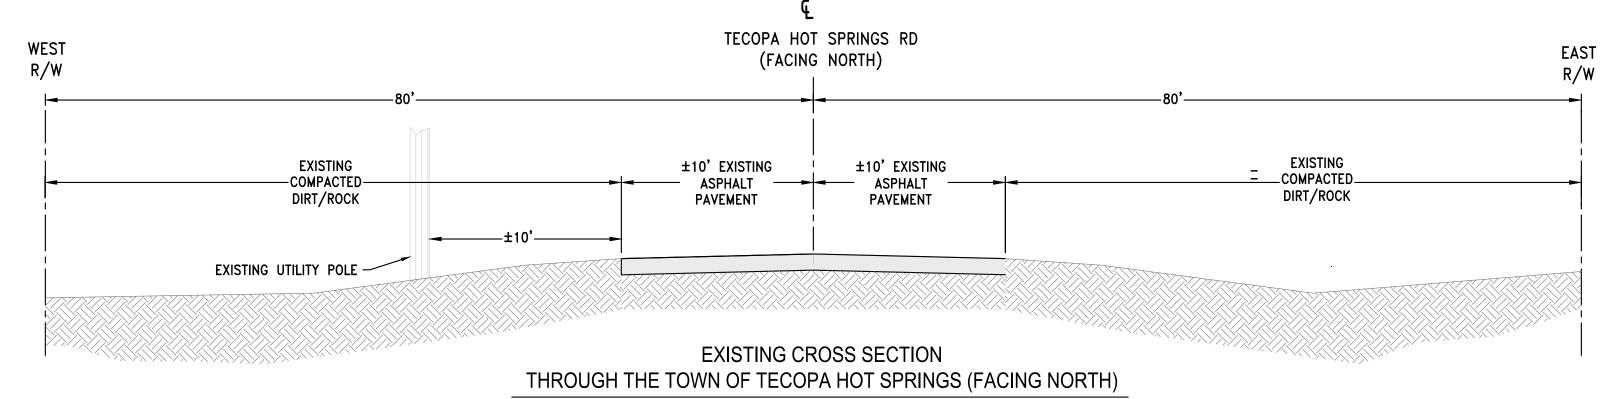

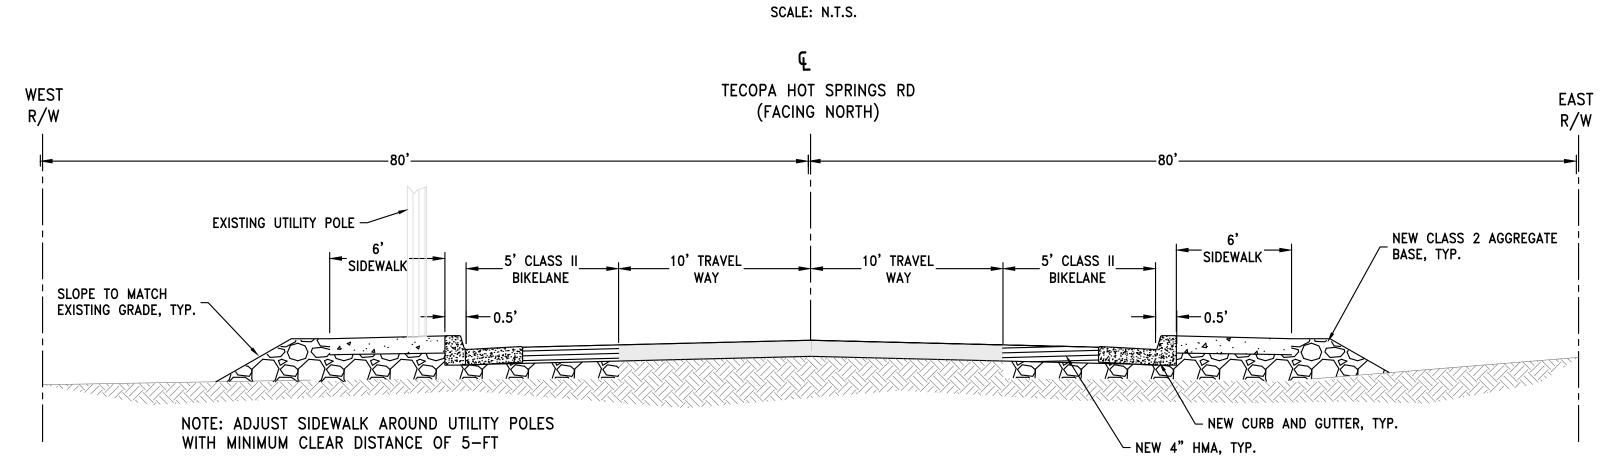






PROPOSED CROSS SECTION
THROUGH THE TOWN OF TECOPA HOT SPRINGS (FACING NORTH)


SCALE: N.T.S.


3

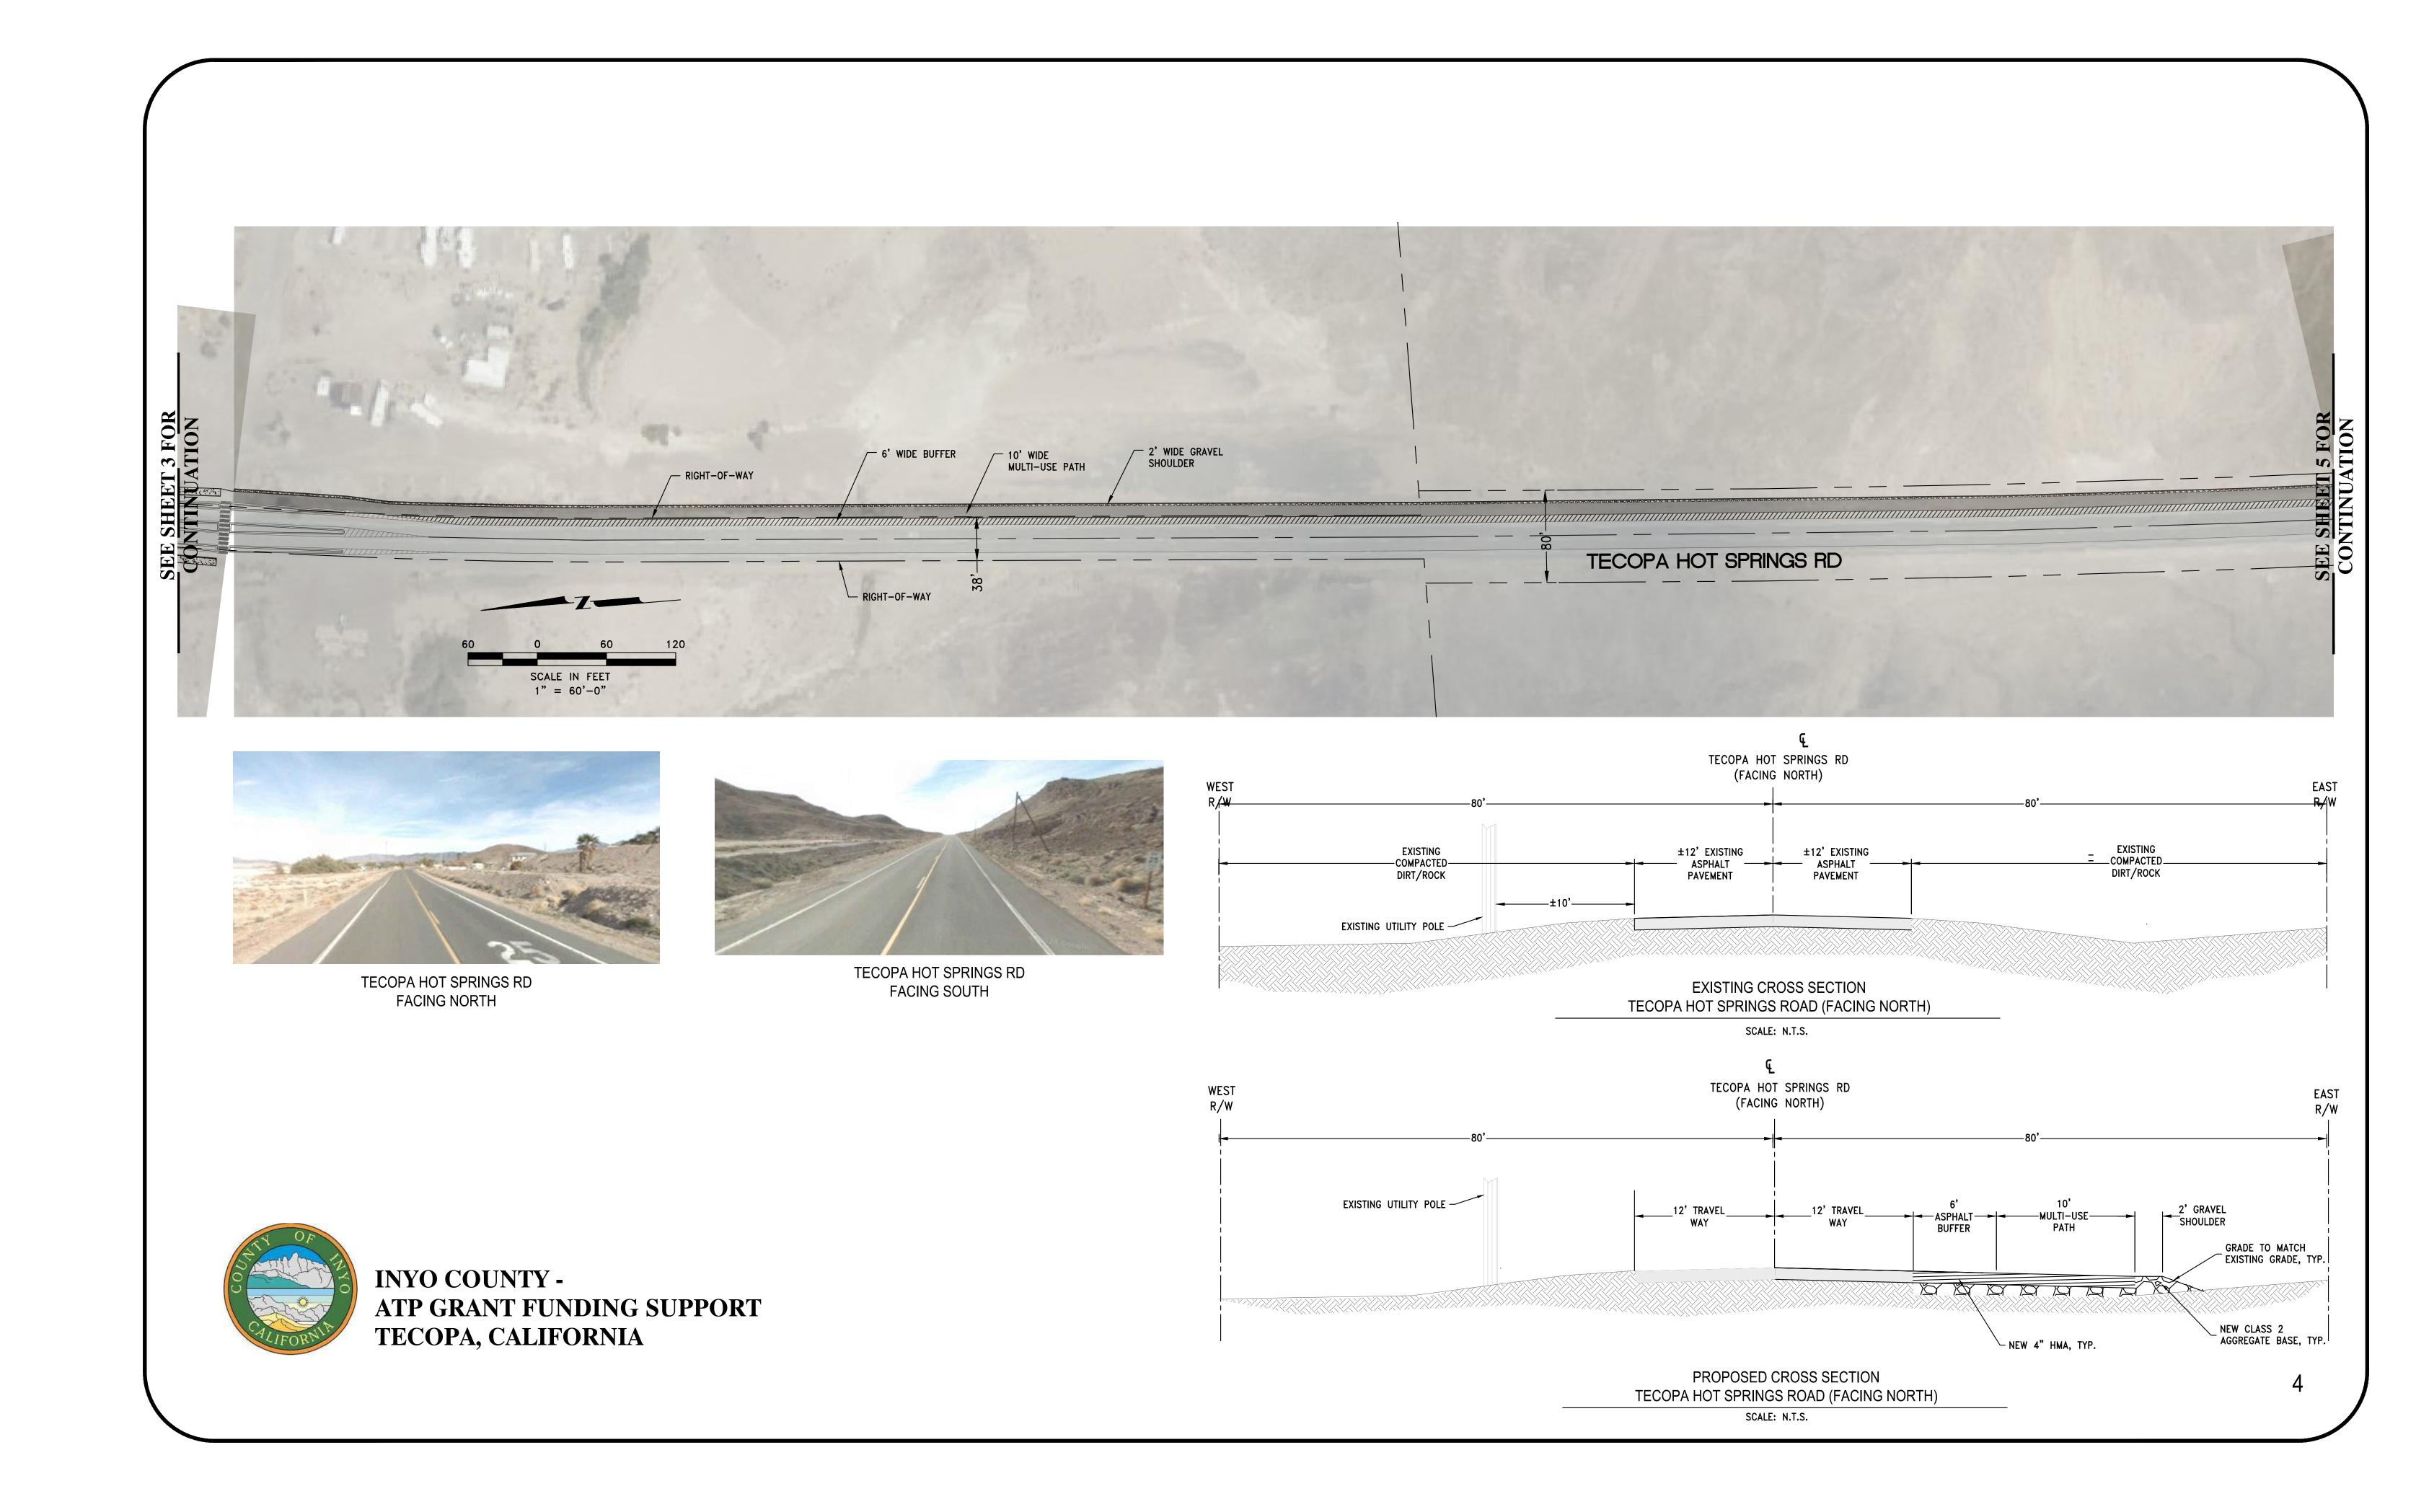


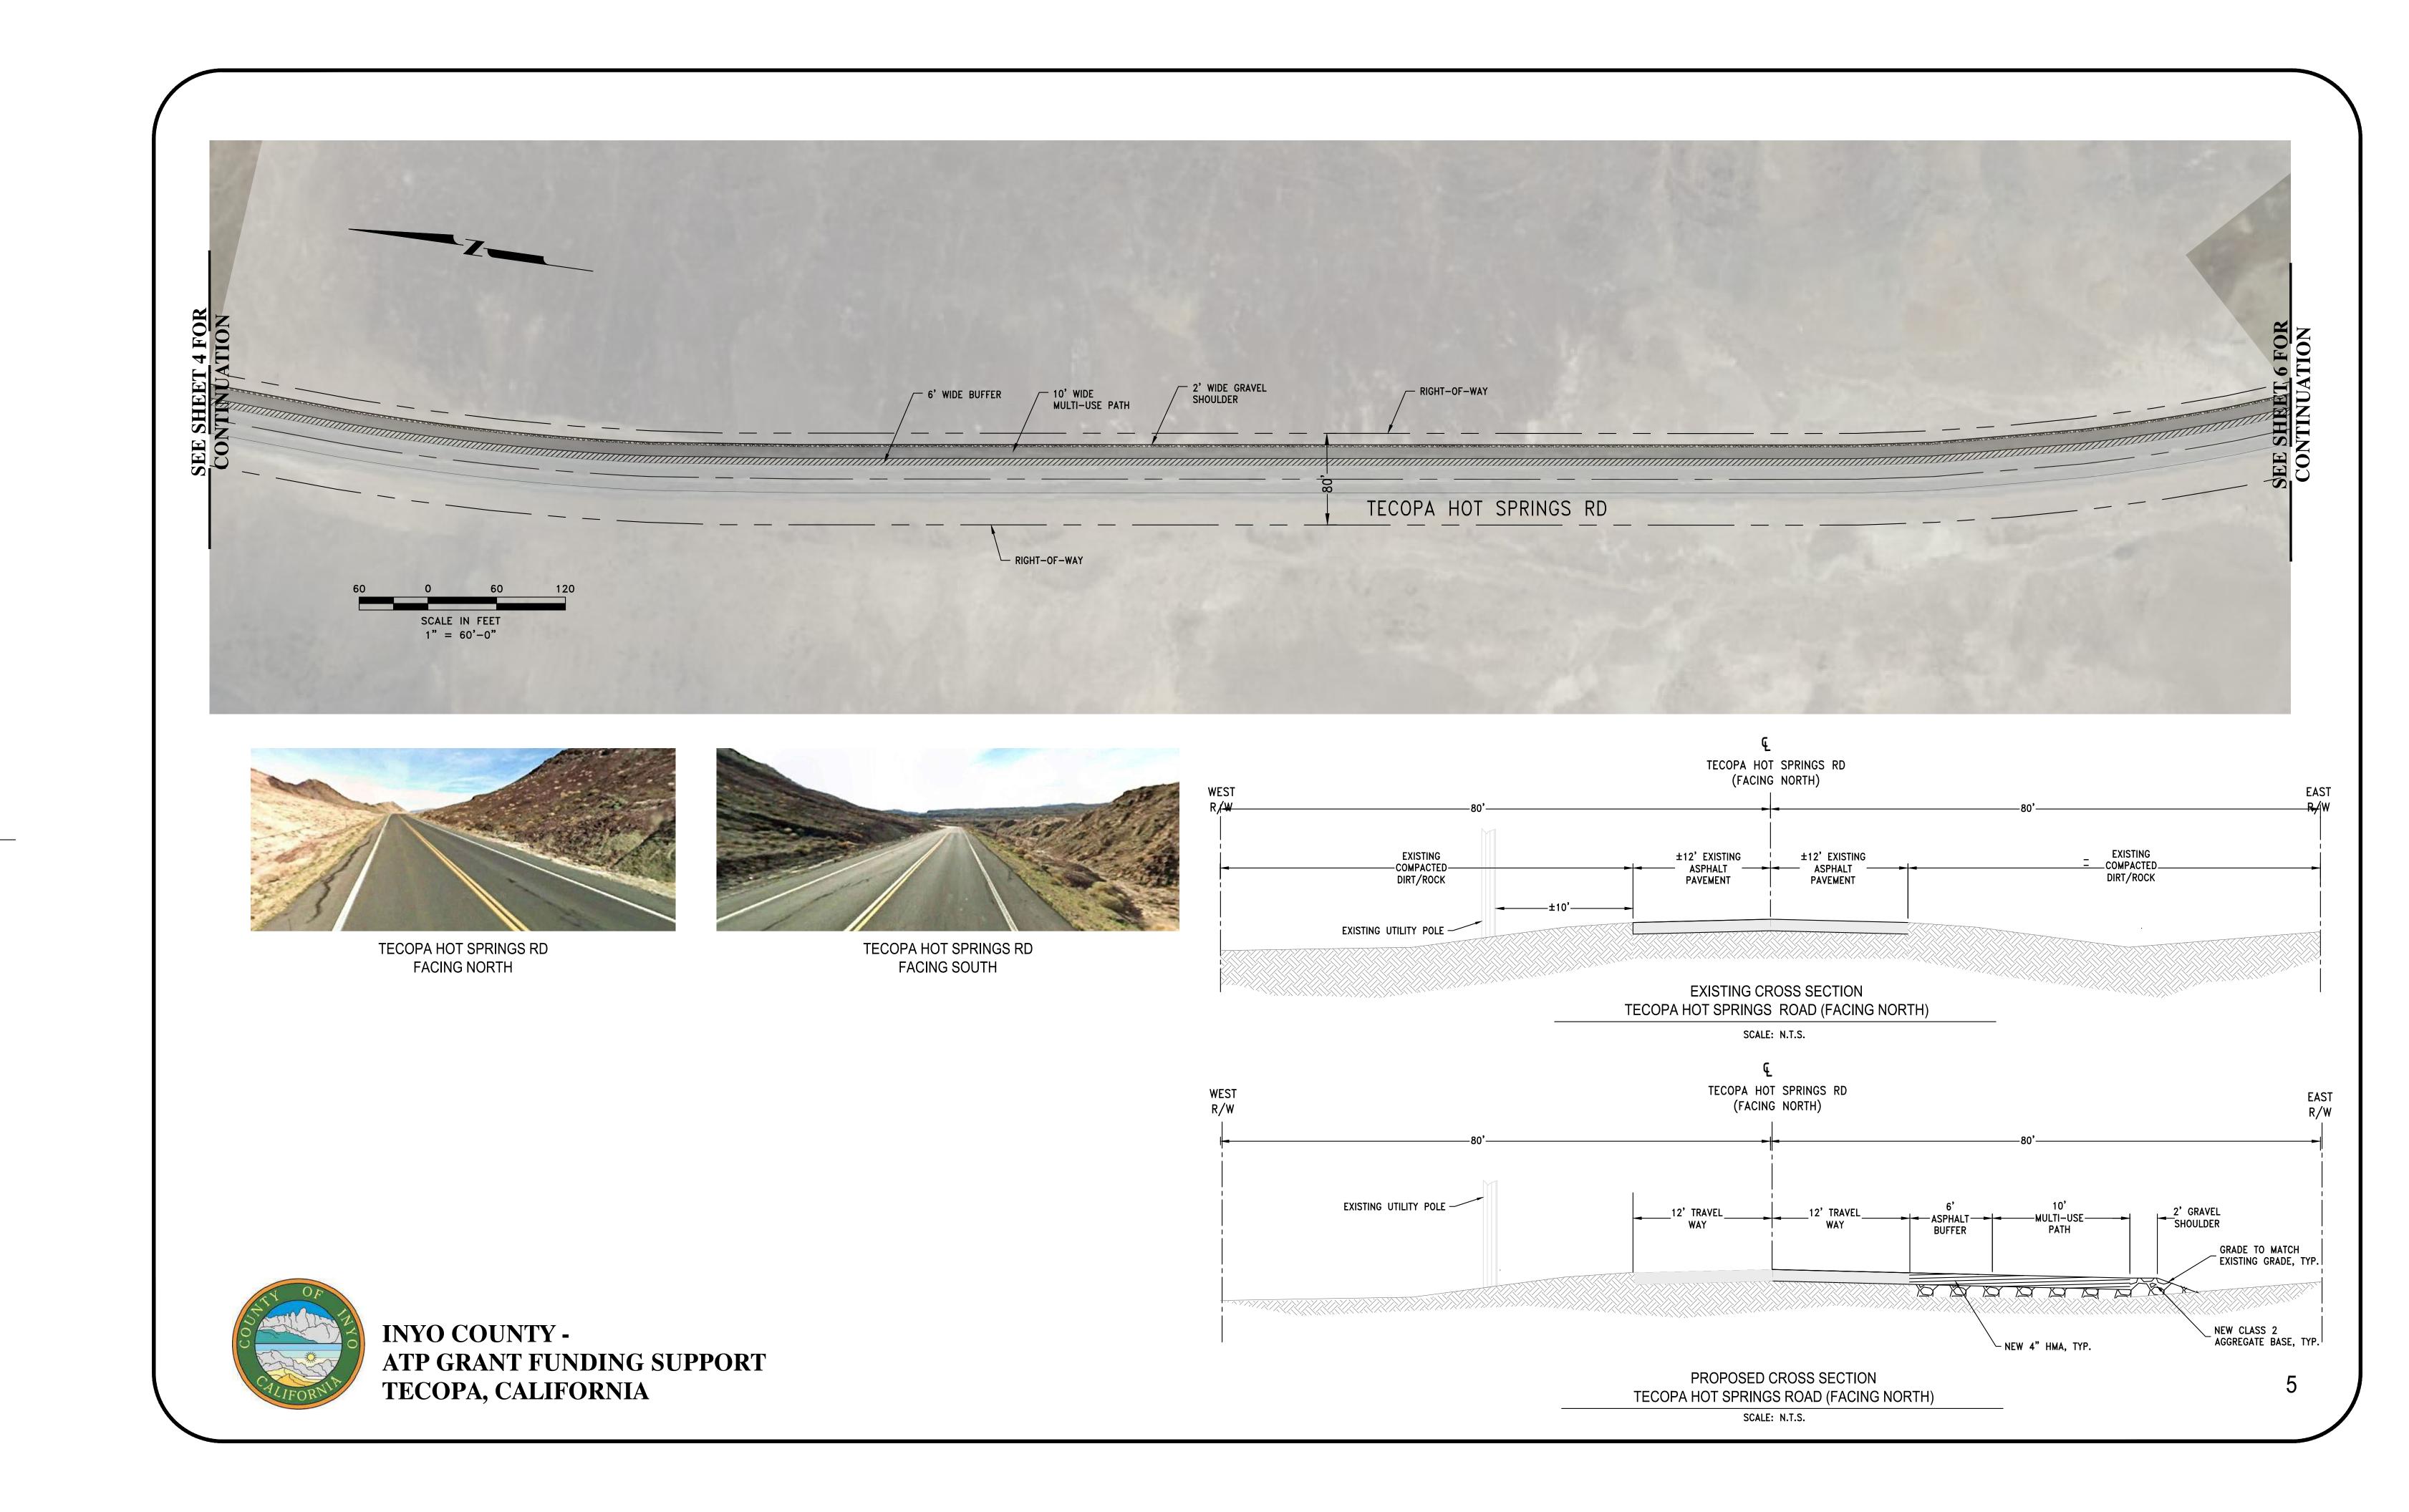


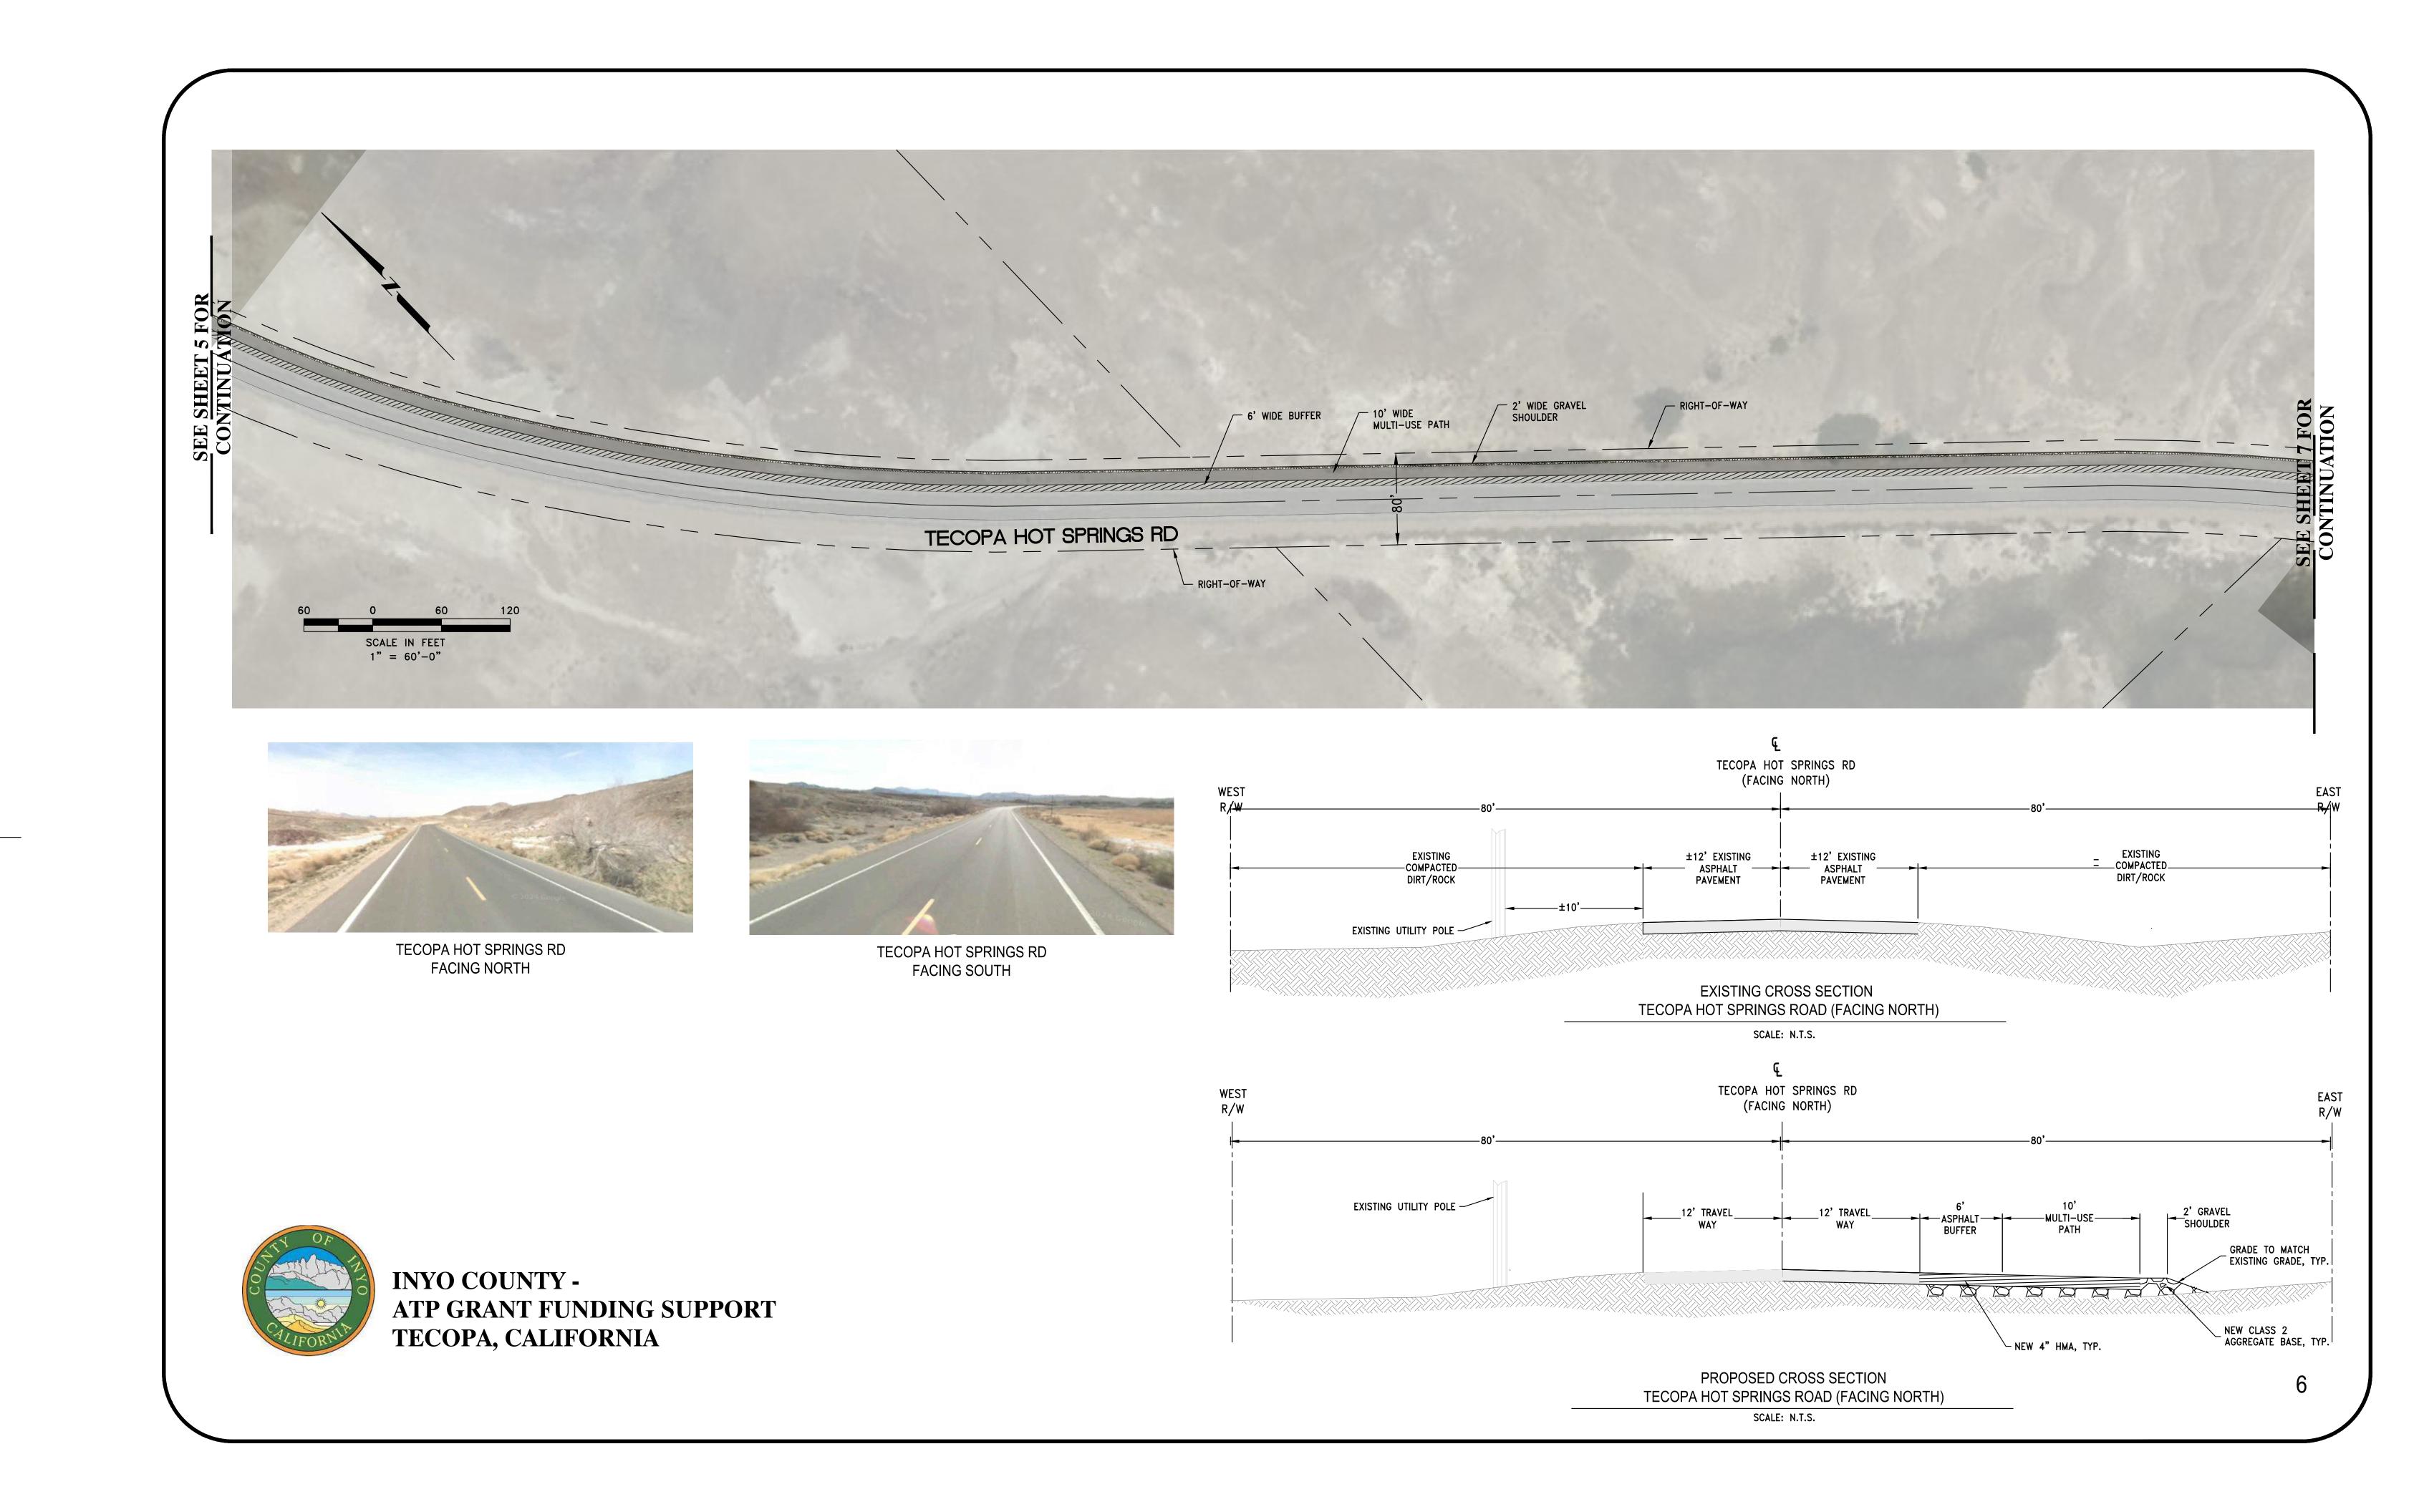

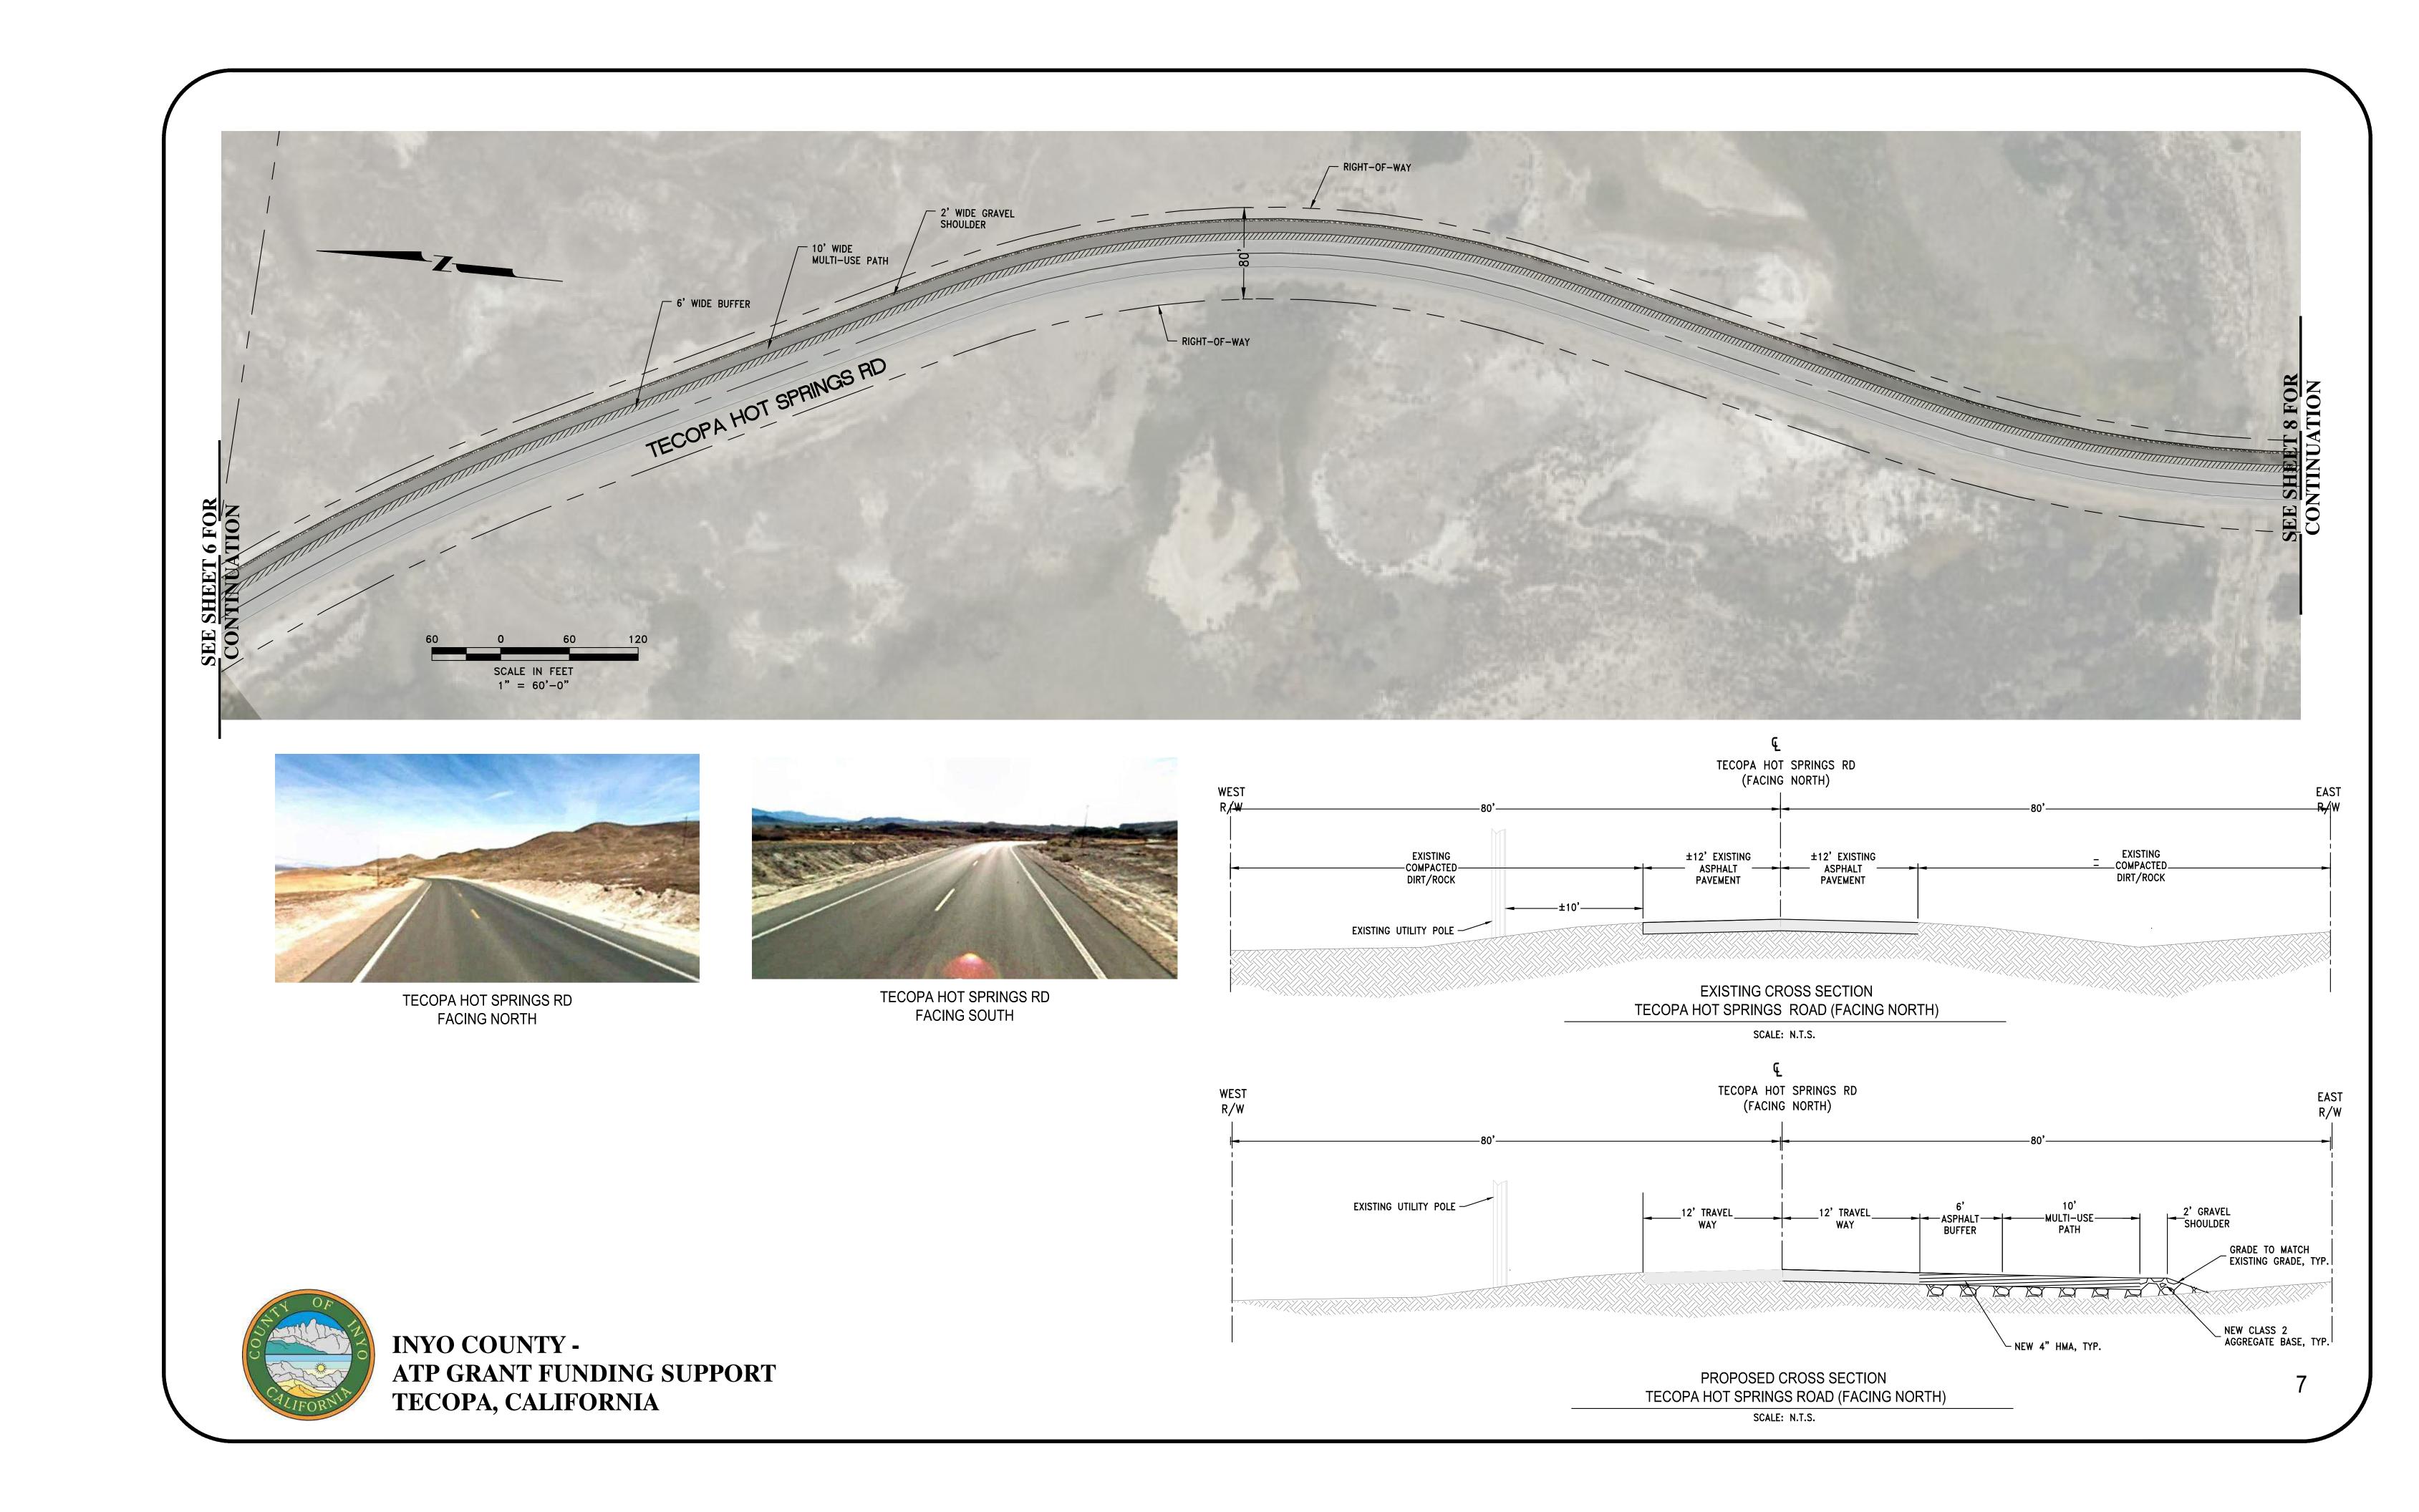

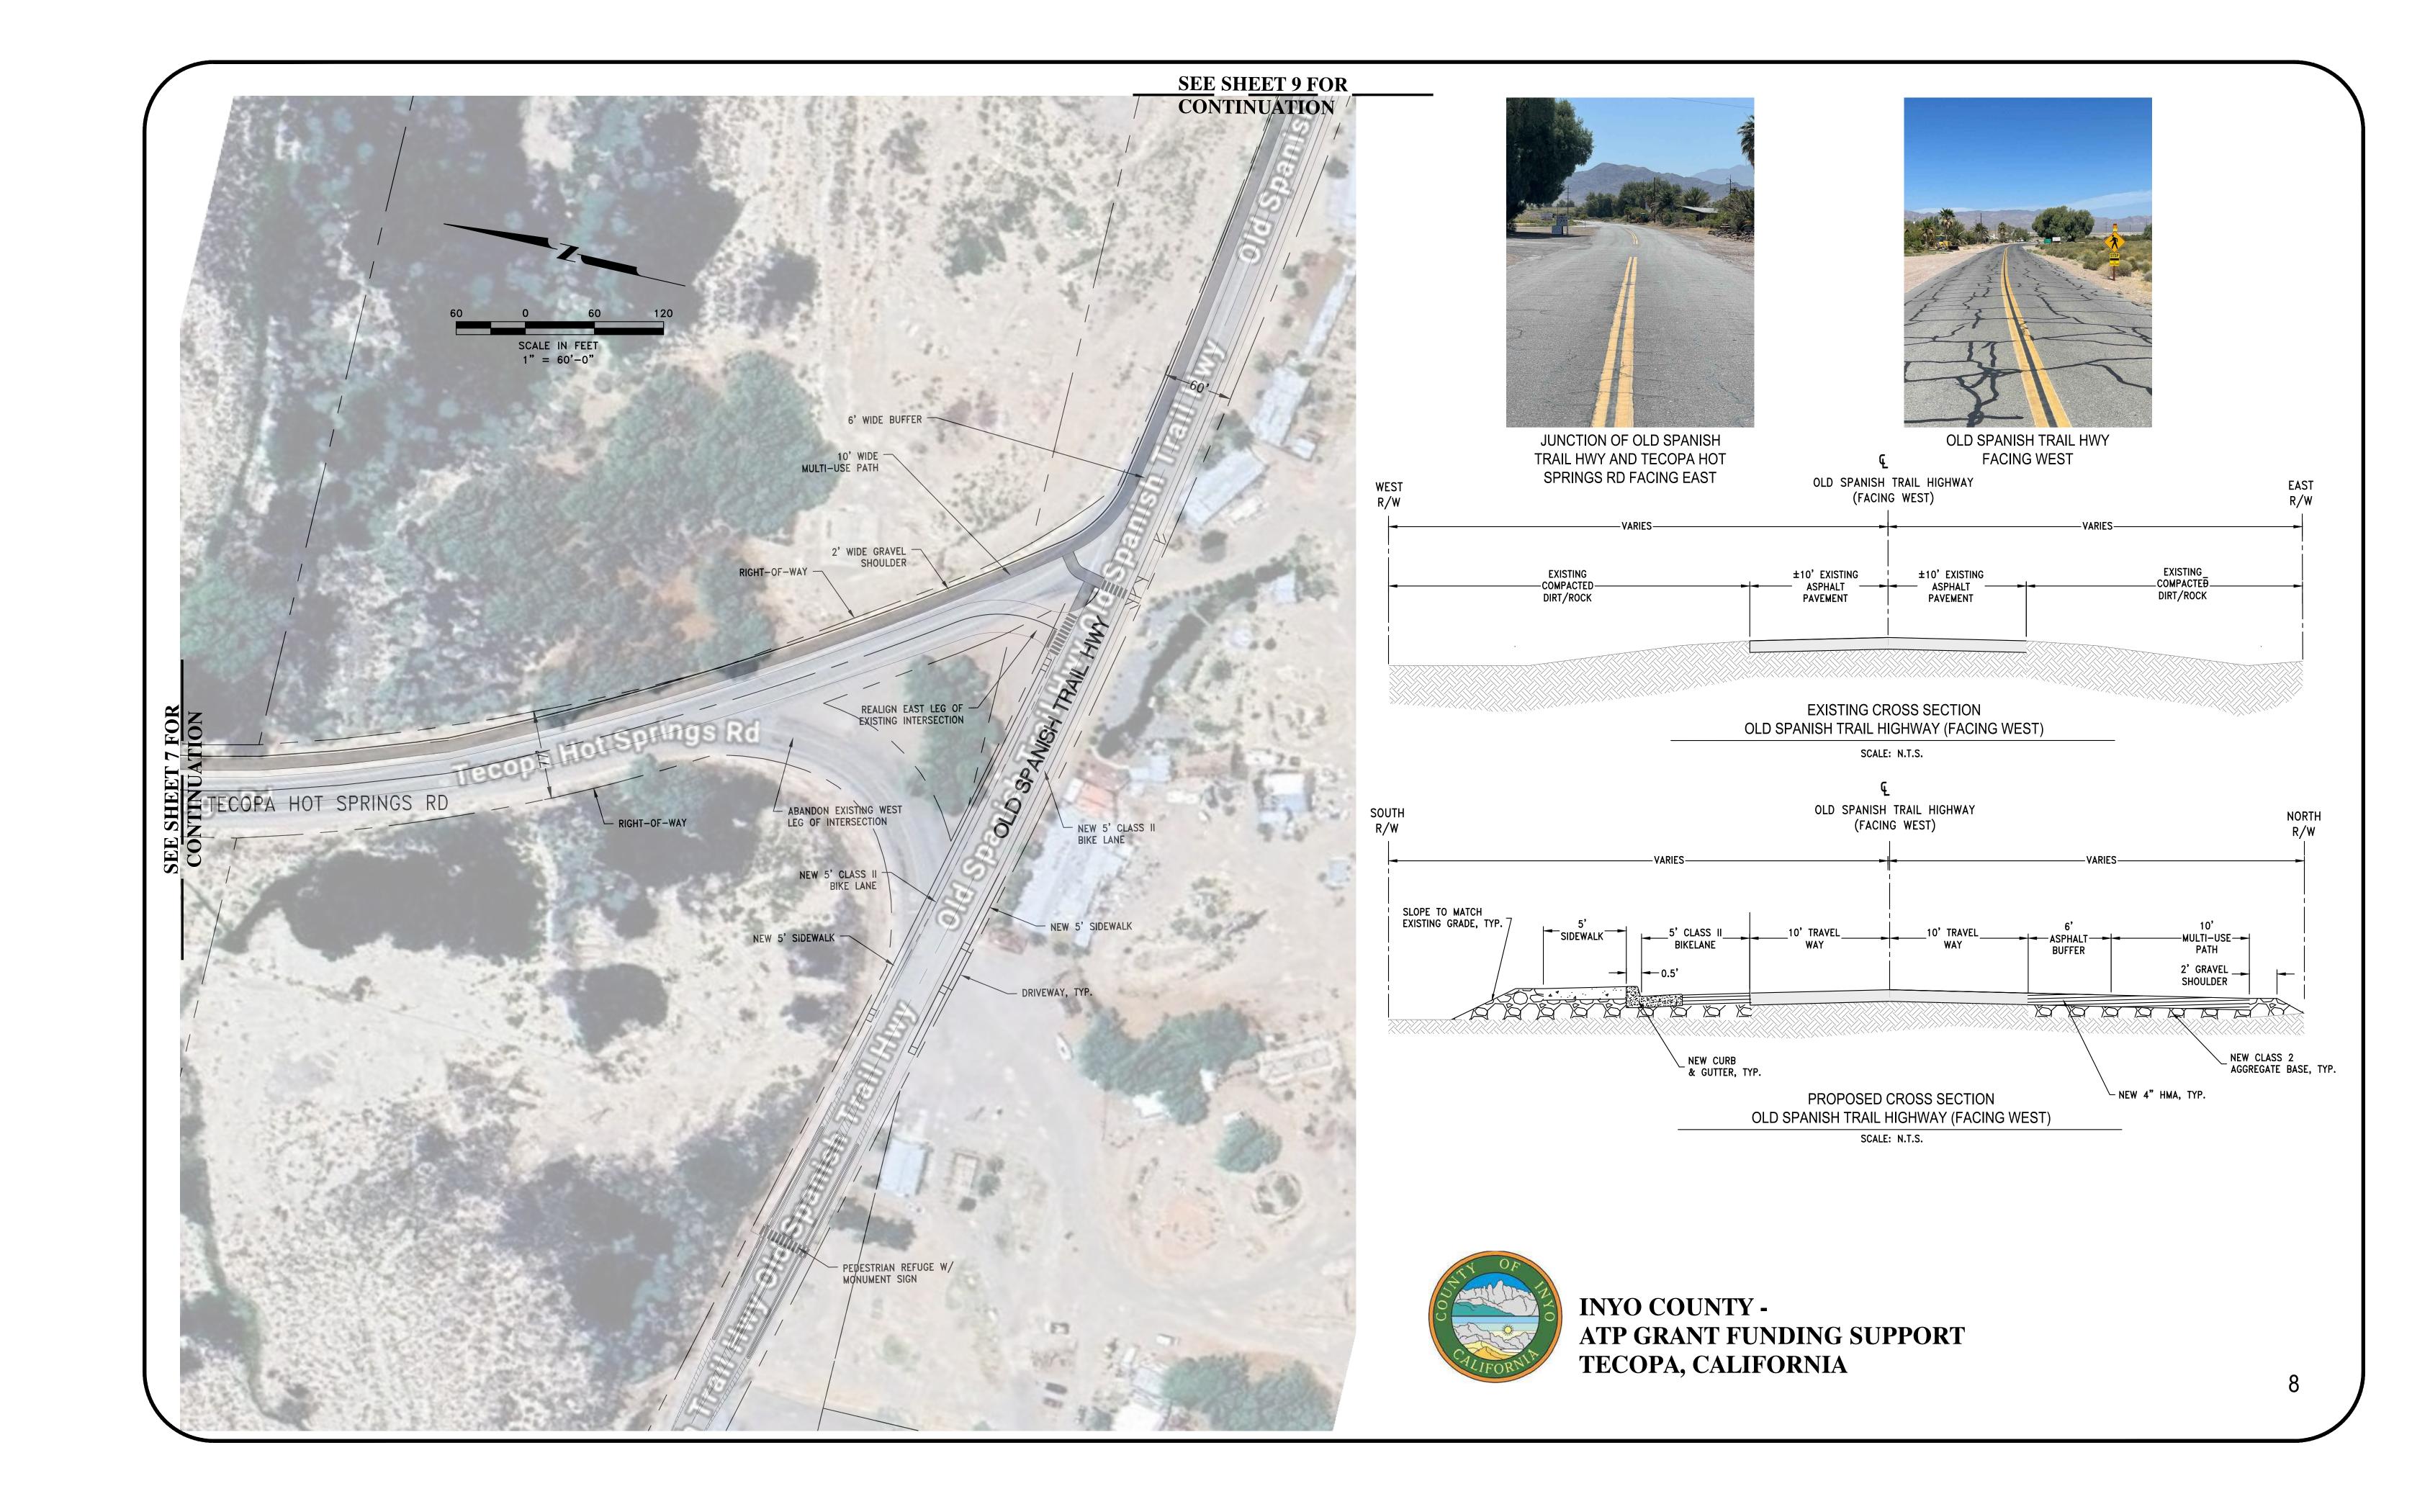

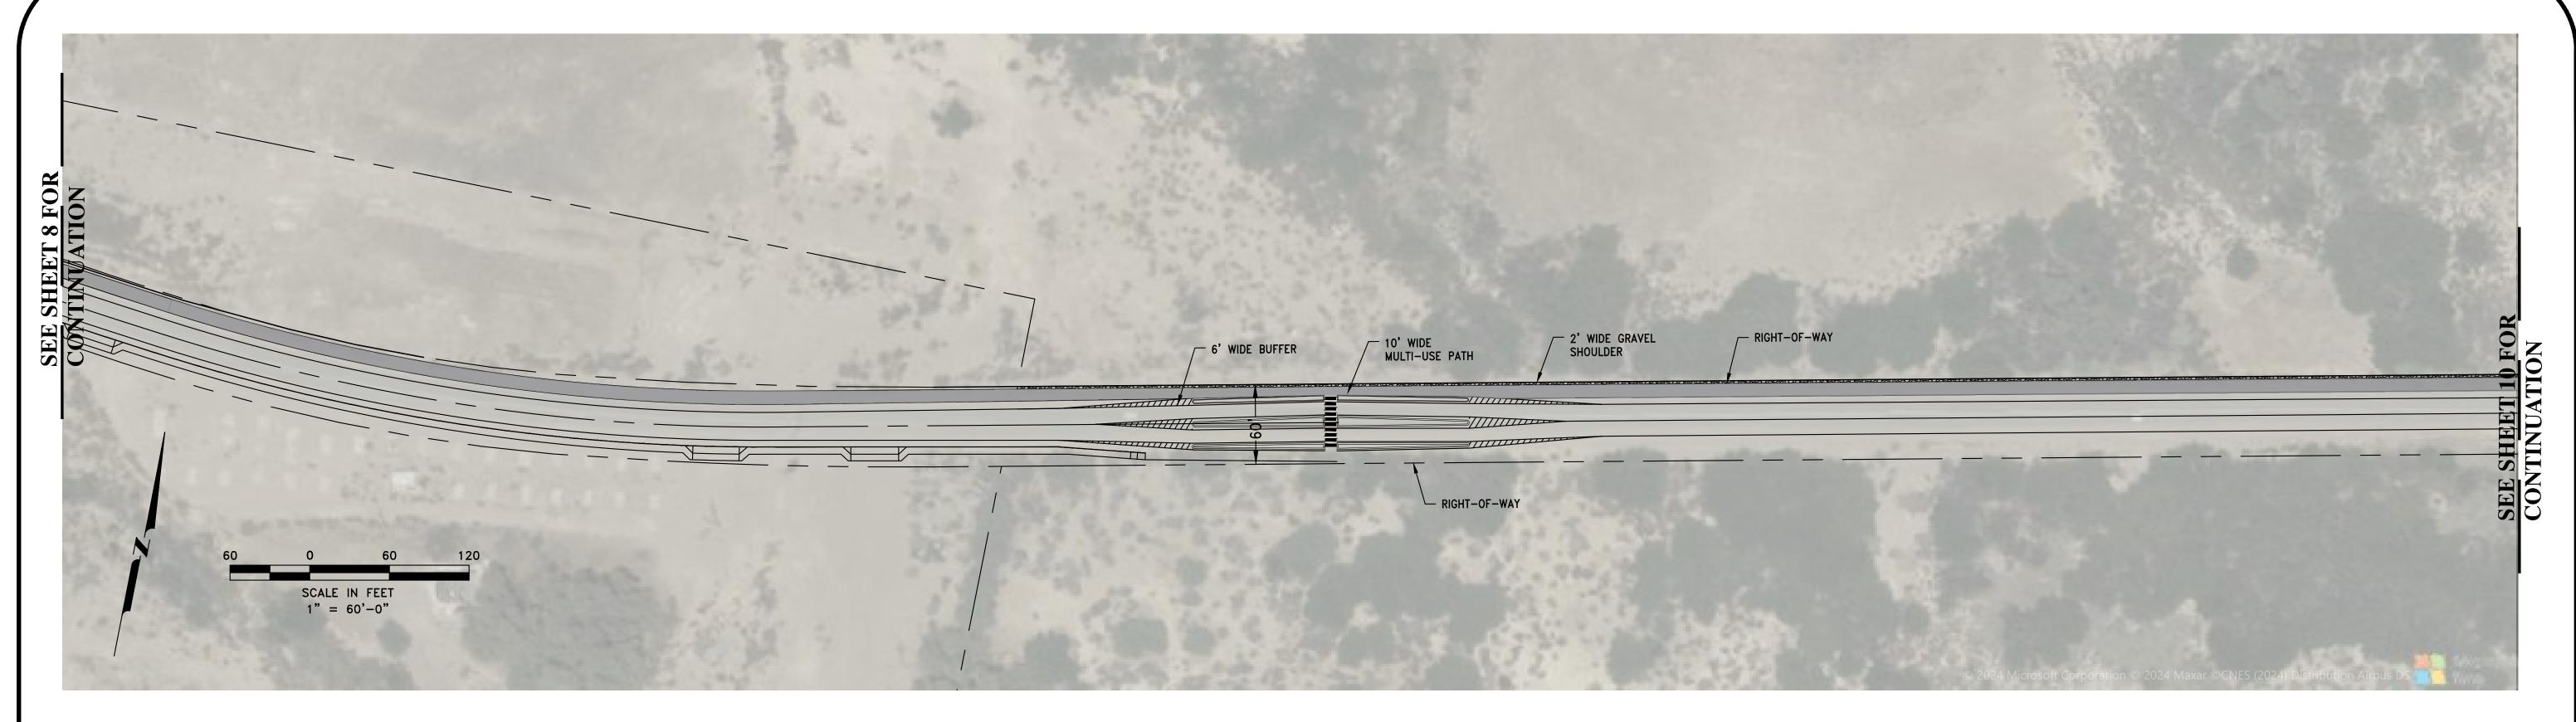


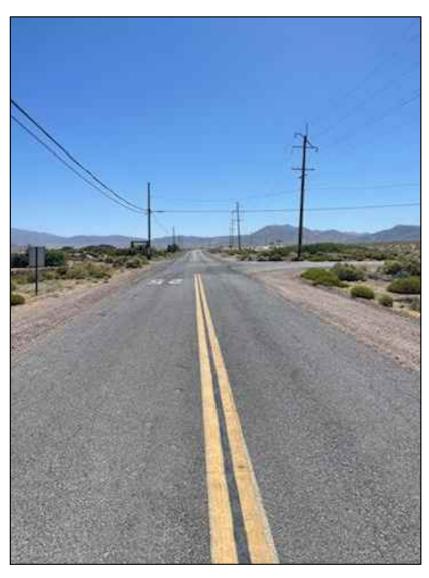

OLD SPANISH TRAIL HWY FACING EAST



OLD SPANISH TRAIL HWY FACING WEST

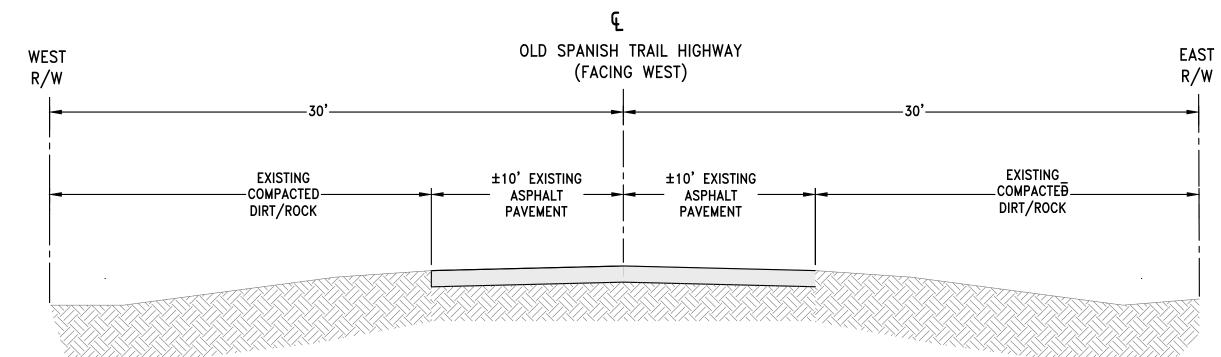

EXISTING CROSS SECTION
OLD SPANISH TRAIL HIGHWAY (FACING WEST)

SCALE: N.T.S.

SOUTH
R/W

OLD SPANISH TRAIL HIGHWAY
(FACING WEST)

NORTH
R/W

60'

60'

10' TRAVEL
WAY

BIKELANE

WAY

NEW CLASS 2
AGGREGATE BASE, TYP.

& GUTTER, TYP.


PROPOSED CROSS SECTION

OLD SPANISH TRAIL HIGHWAY (FACING WEST)

SCALE: N.T.S.



INYO COUNTY ATP GRANT FUNDING SUPPORT
TECOPA, CALIFORNIA

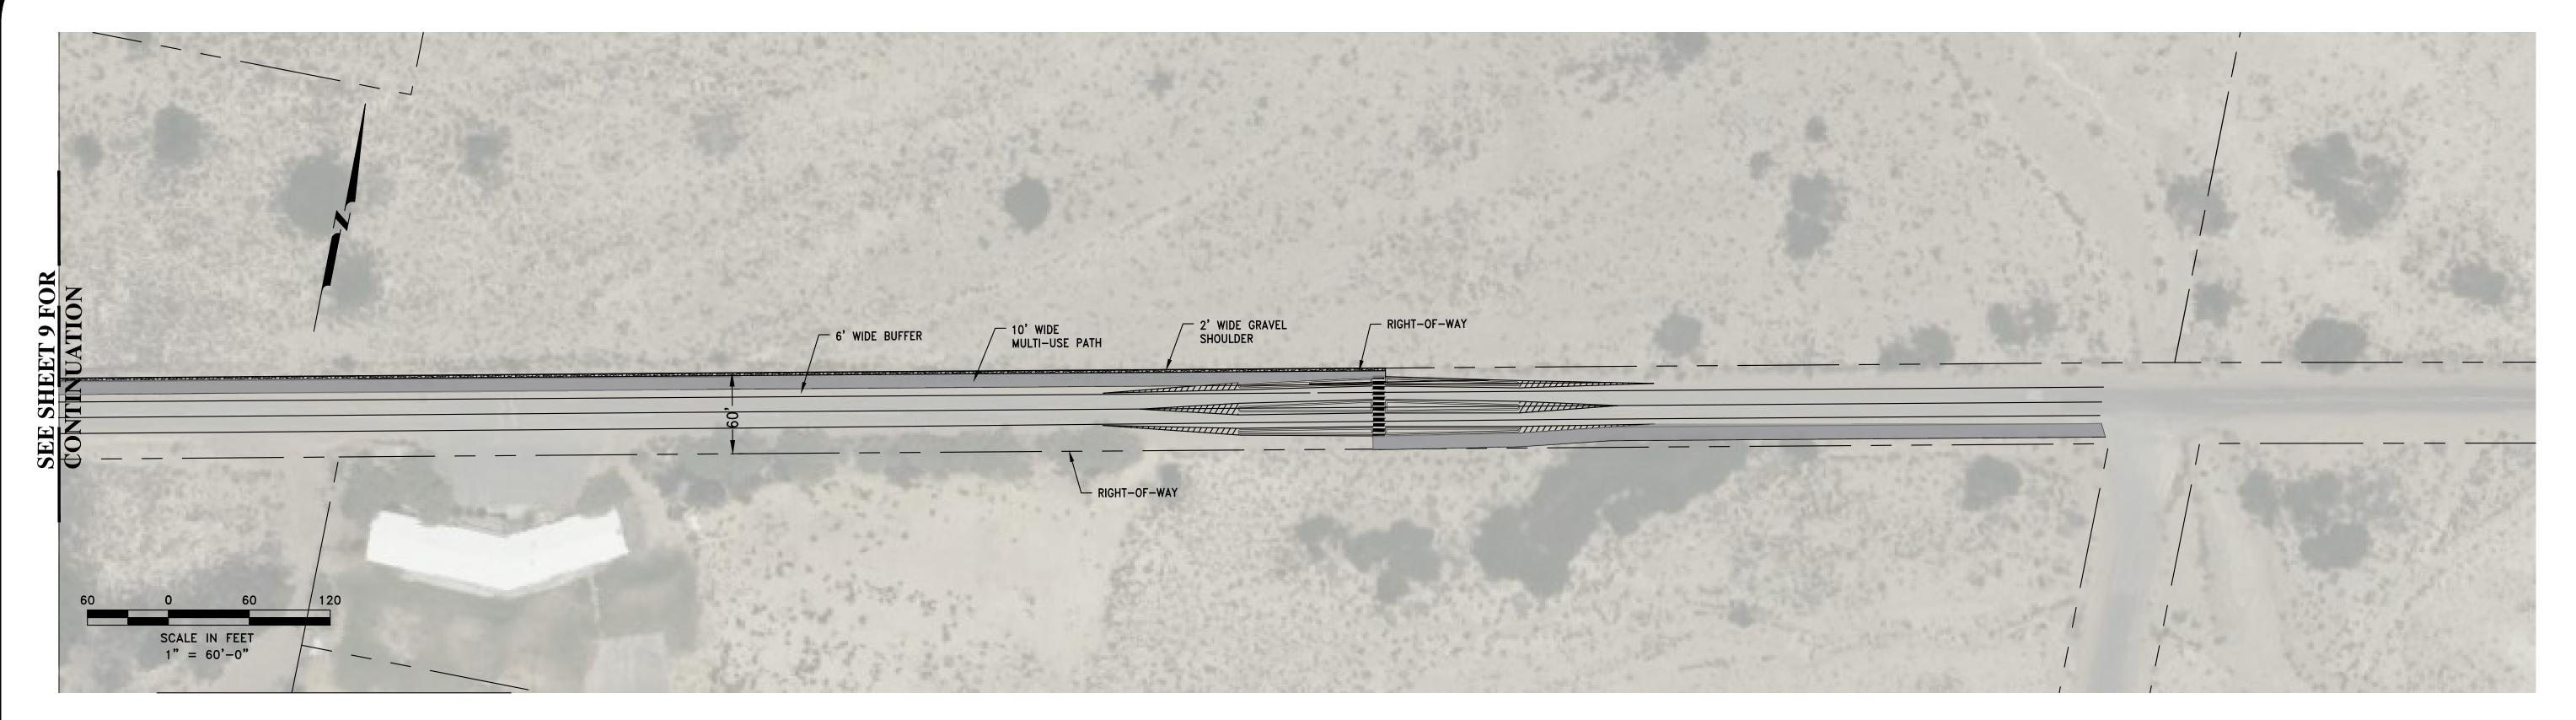




OLD SPANISH TRAIL HWY BY DOWNEY FACING EAST



OLD SPANISH TRAIL HWY BY DOWNEY FACING WEST

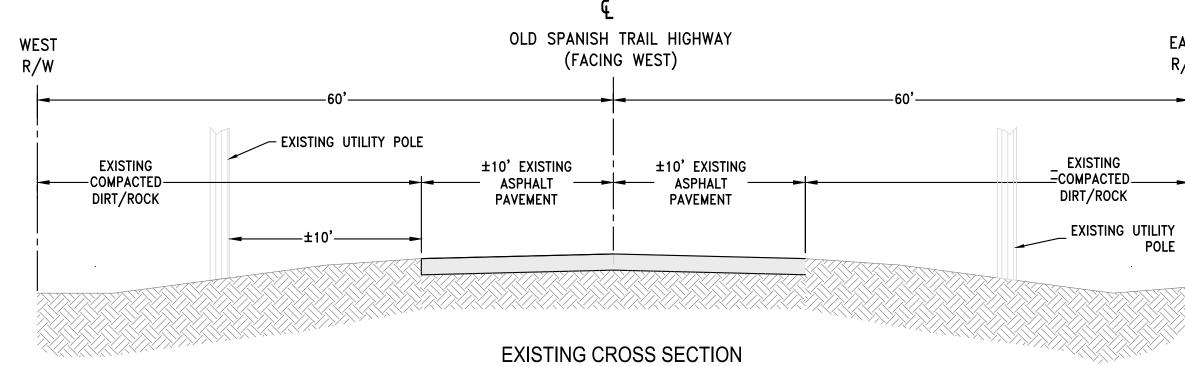

OLD SPANISH TRAIL HIGHWAY (FACING WEST)

SCALE: N.T.S.

SOUTH
R/W

OLD SPANISH TRAIL HIGHWAY
(FACING WEST)

EXISTING UTILITY POLE TO BE
RELOCATED. TO BE COORD. W/
UTILITY POLE

10' TRAVEL
WAY

10' TRAVEL
WAY

BUFFER

GRADE TO MATCH
EXISTING GRADE, TYP.

NEW 4" HMA, TYP.

NEW CLASS 2
AGGREGATE BASE, TYP.

PROPOSED CROSS SECTION
OLD SPANISH TRAIL HIGHWAY (FACING WEST)
SCALE: N.T.S.



INYO COUNTY ATP GRANT FUNDING SUPPORT
TECOPA, CALIFORNIA