


TYPICAL LAYOUT: FRONT YARD SETBACK

NORTH


10 FT FRONT SETBACK

50'

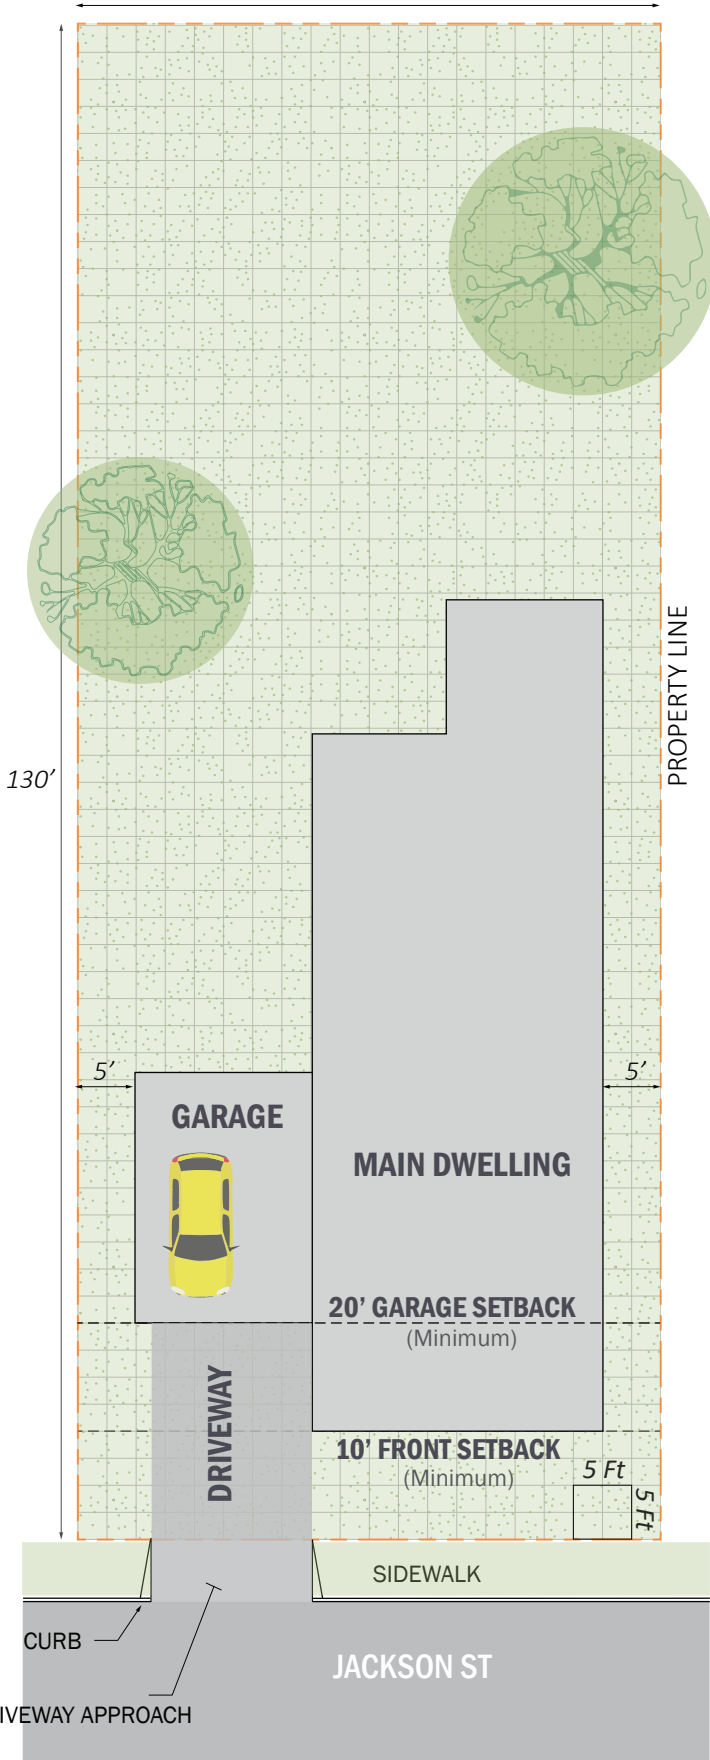

15 FT FRONT SETBACK

50'

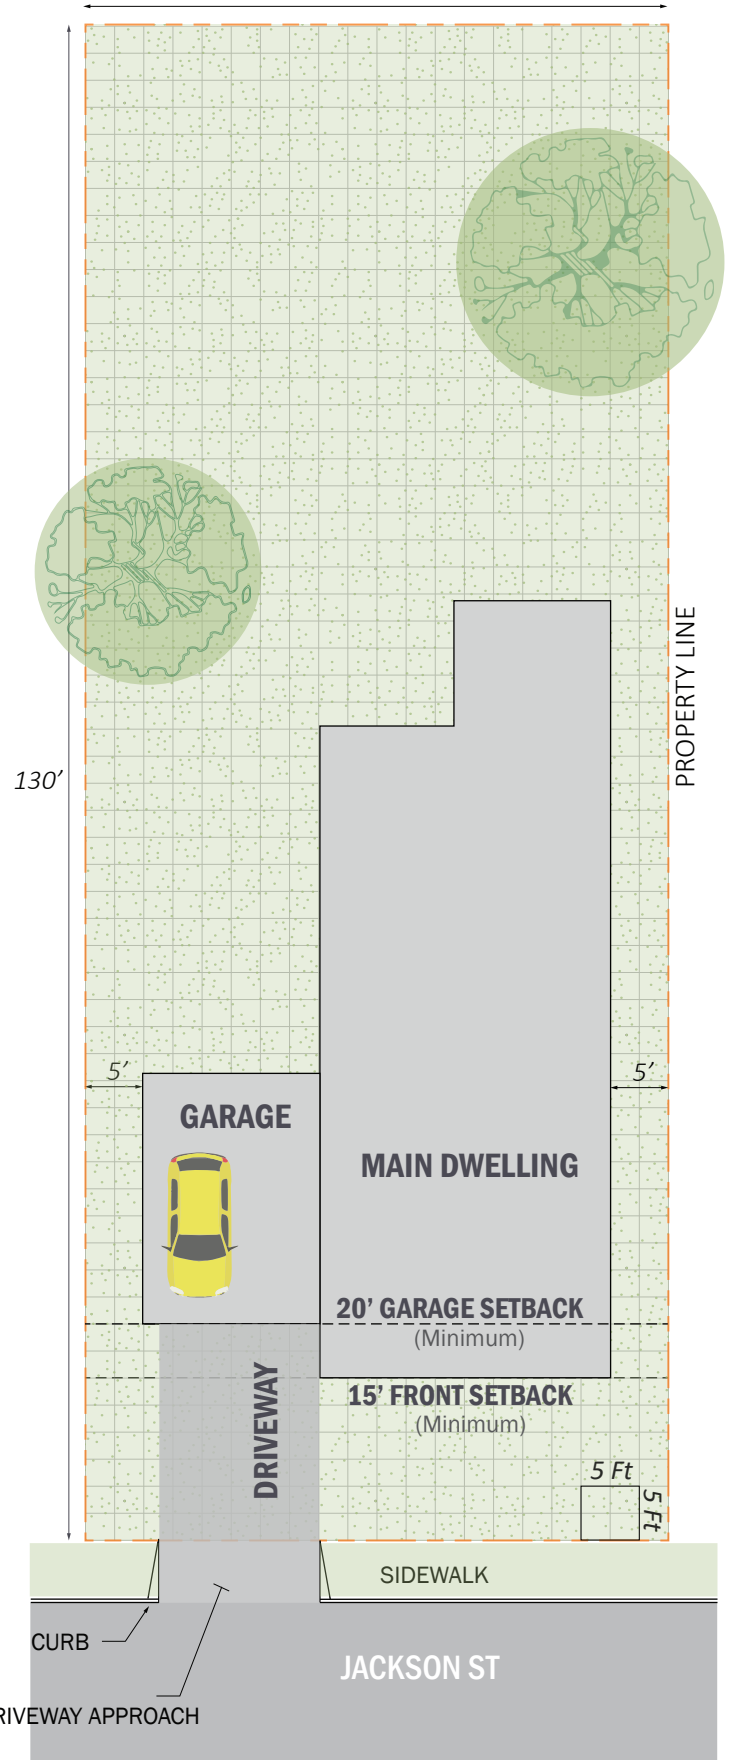


TYPICAL LAYOUT: FRONT YARD SETBACK

NORTH


10 FT FRONT SETBACK

50'

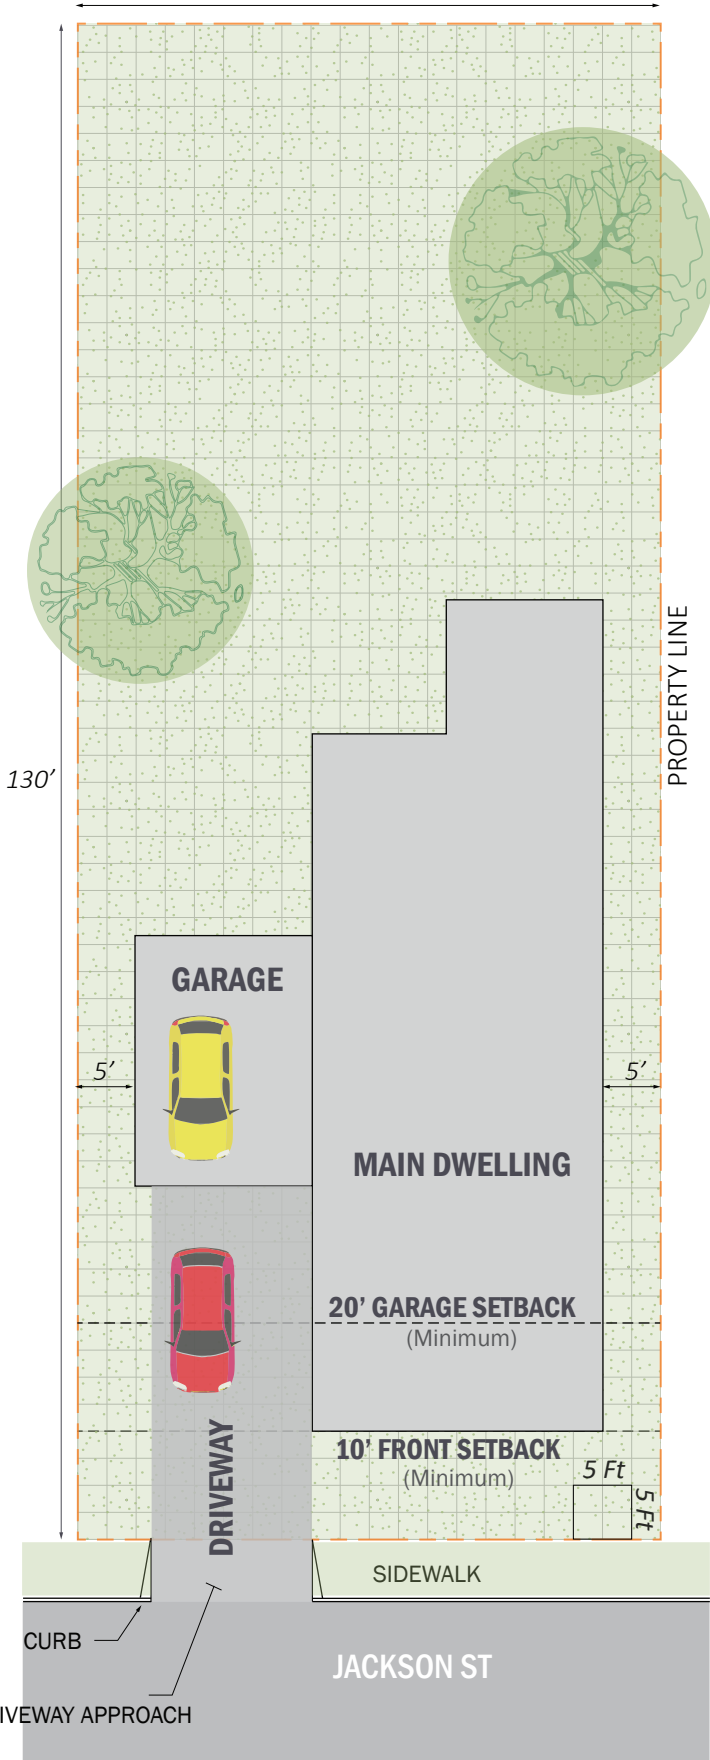

15 FT FRONT SETBACK

50'

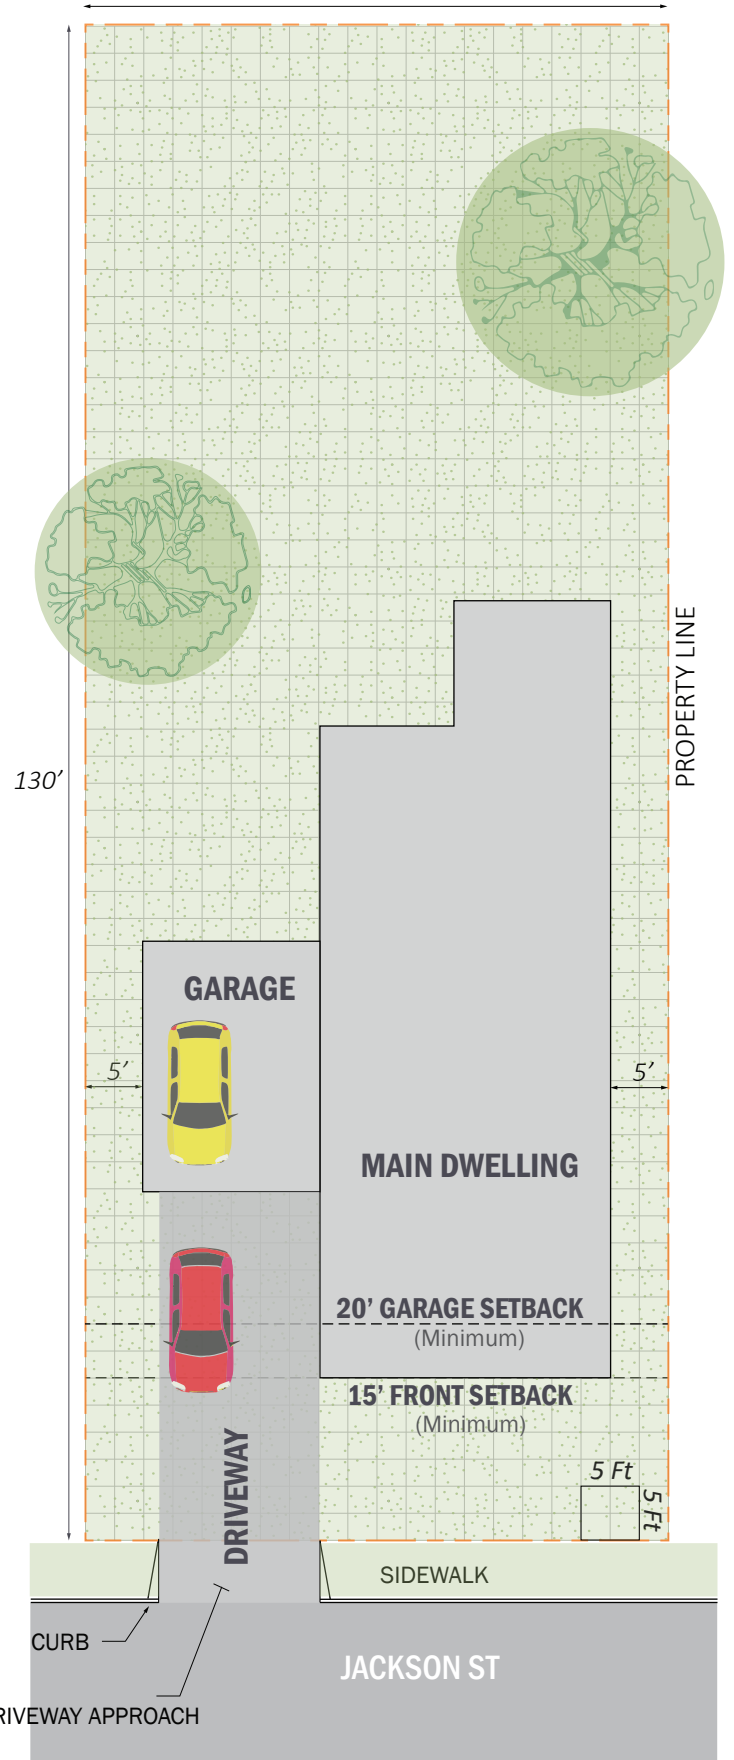



TYPICAL LAYOUT: REAR YARD SETBACK (WITH ALLEY)

NORTH



10 FT FRONT SETBACK

15 FT FRONT SETBACK

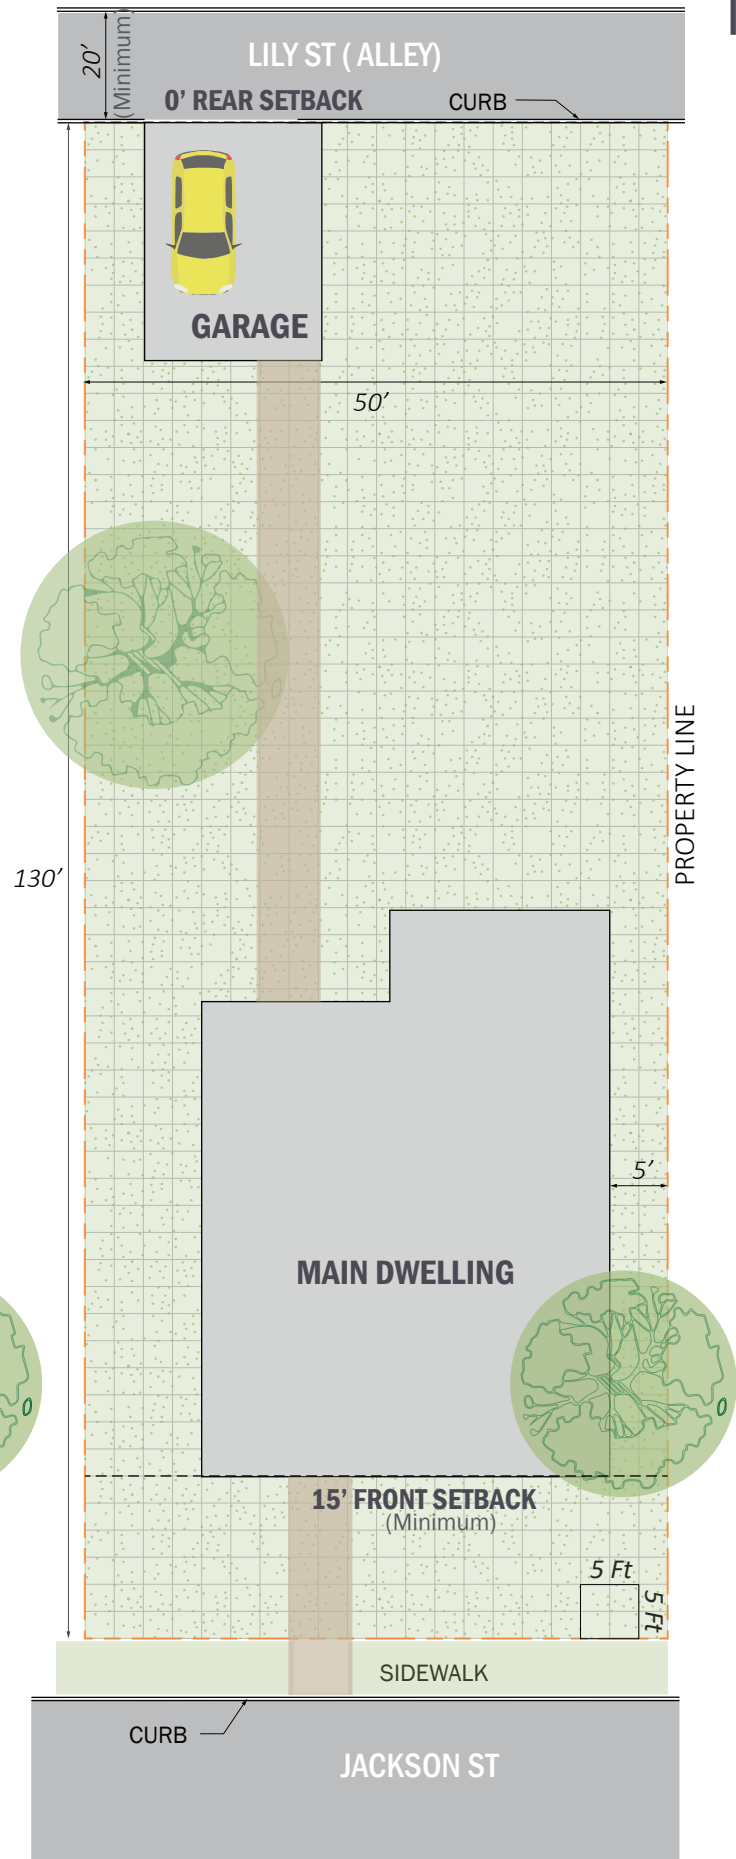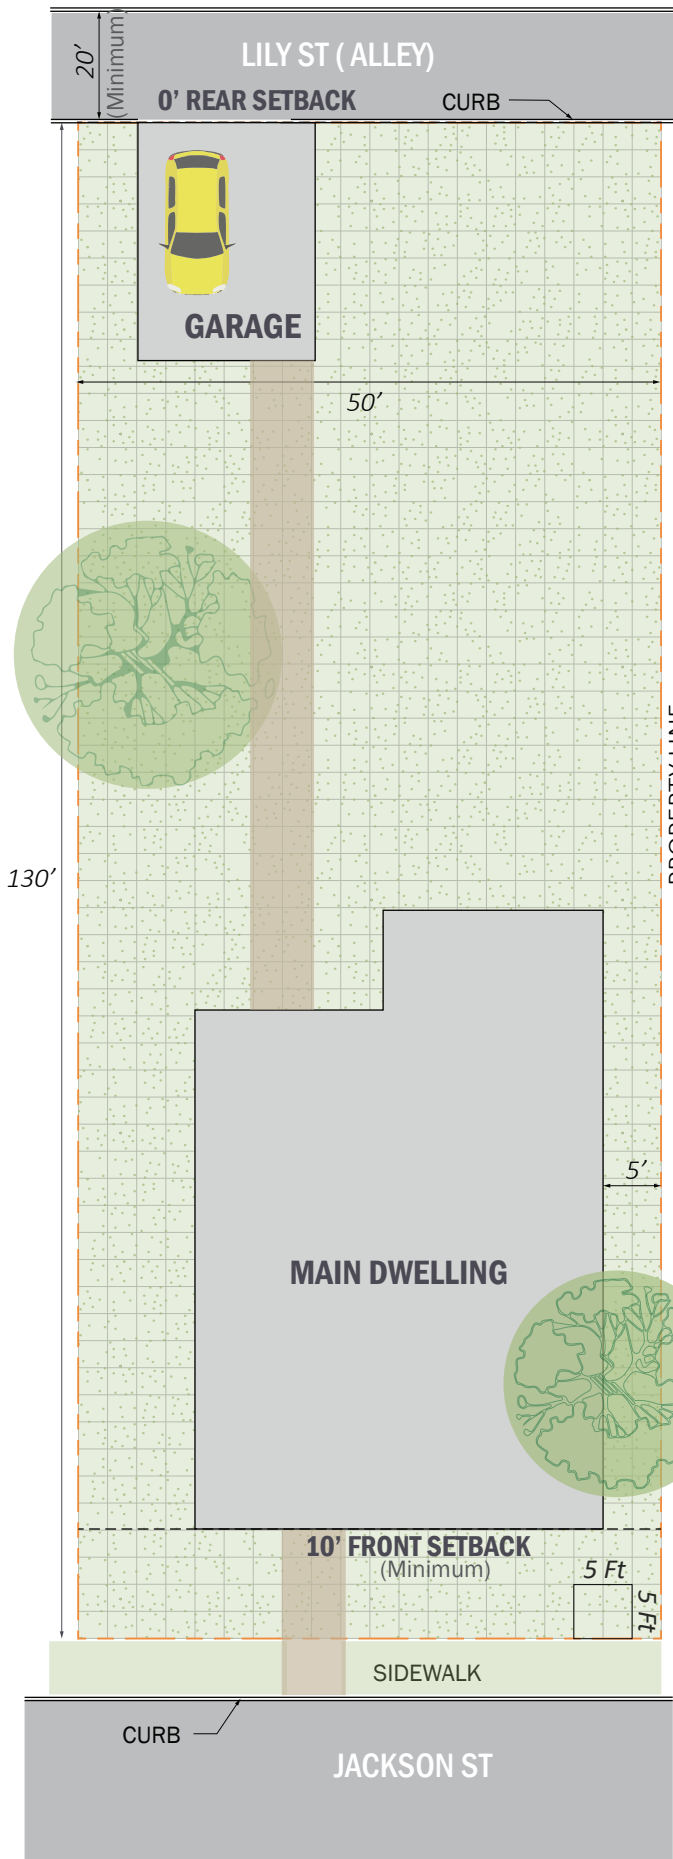


TYPICAL LAYOUT: REAR YARD SETBACK (WITH DRIVEWAY)



10 FT FRONT SETBACK

50'

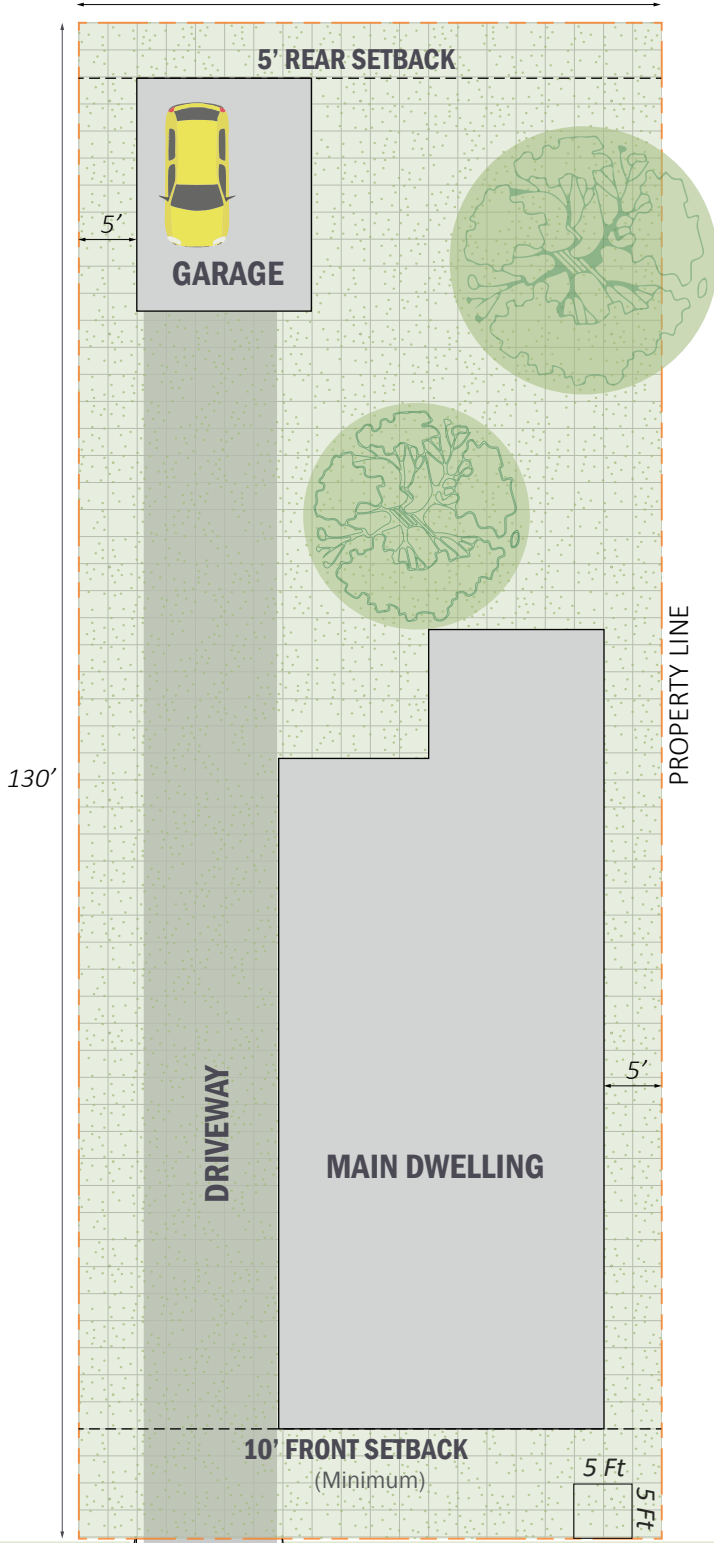

15 FT FRONT SETBACK

50'

